



Liberado

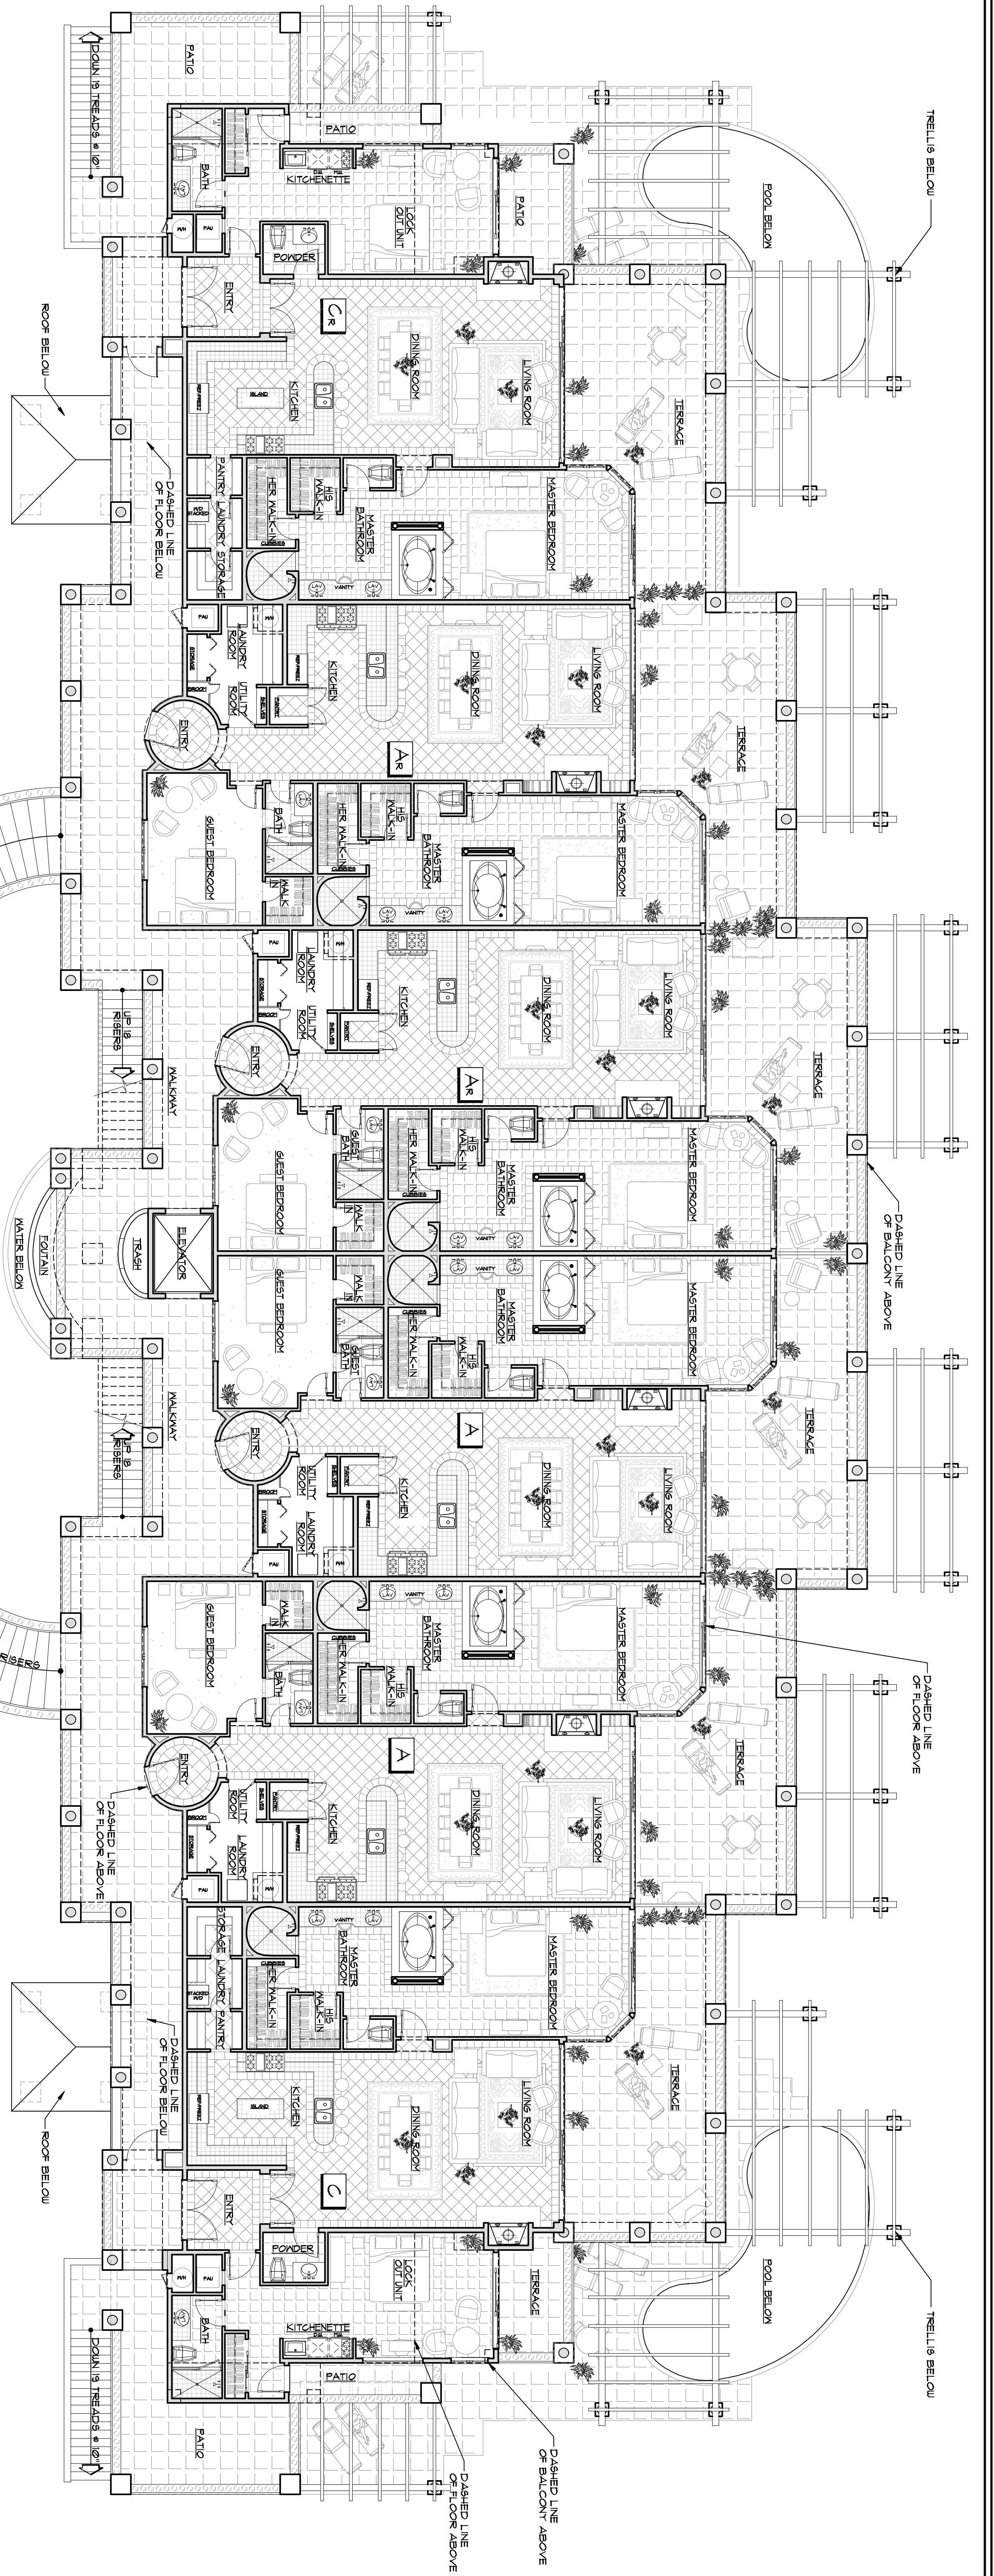

SECOND FLOOR

SCALE 1/8" = 1'-0"

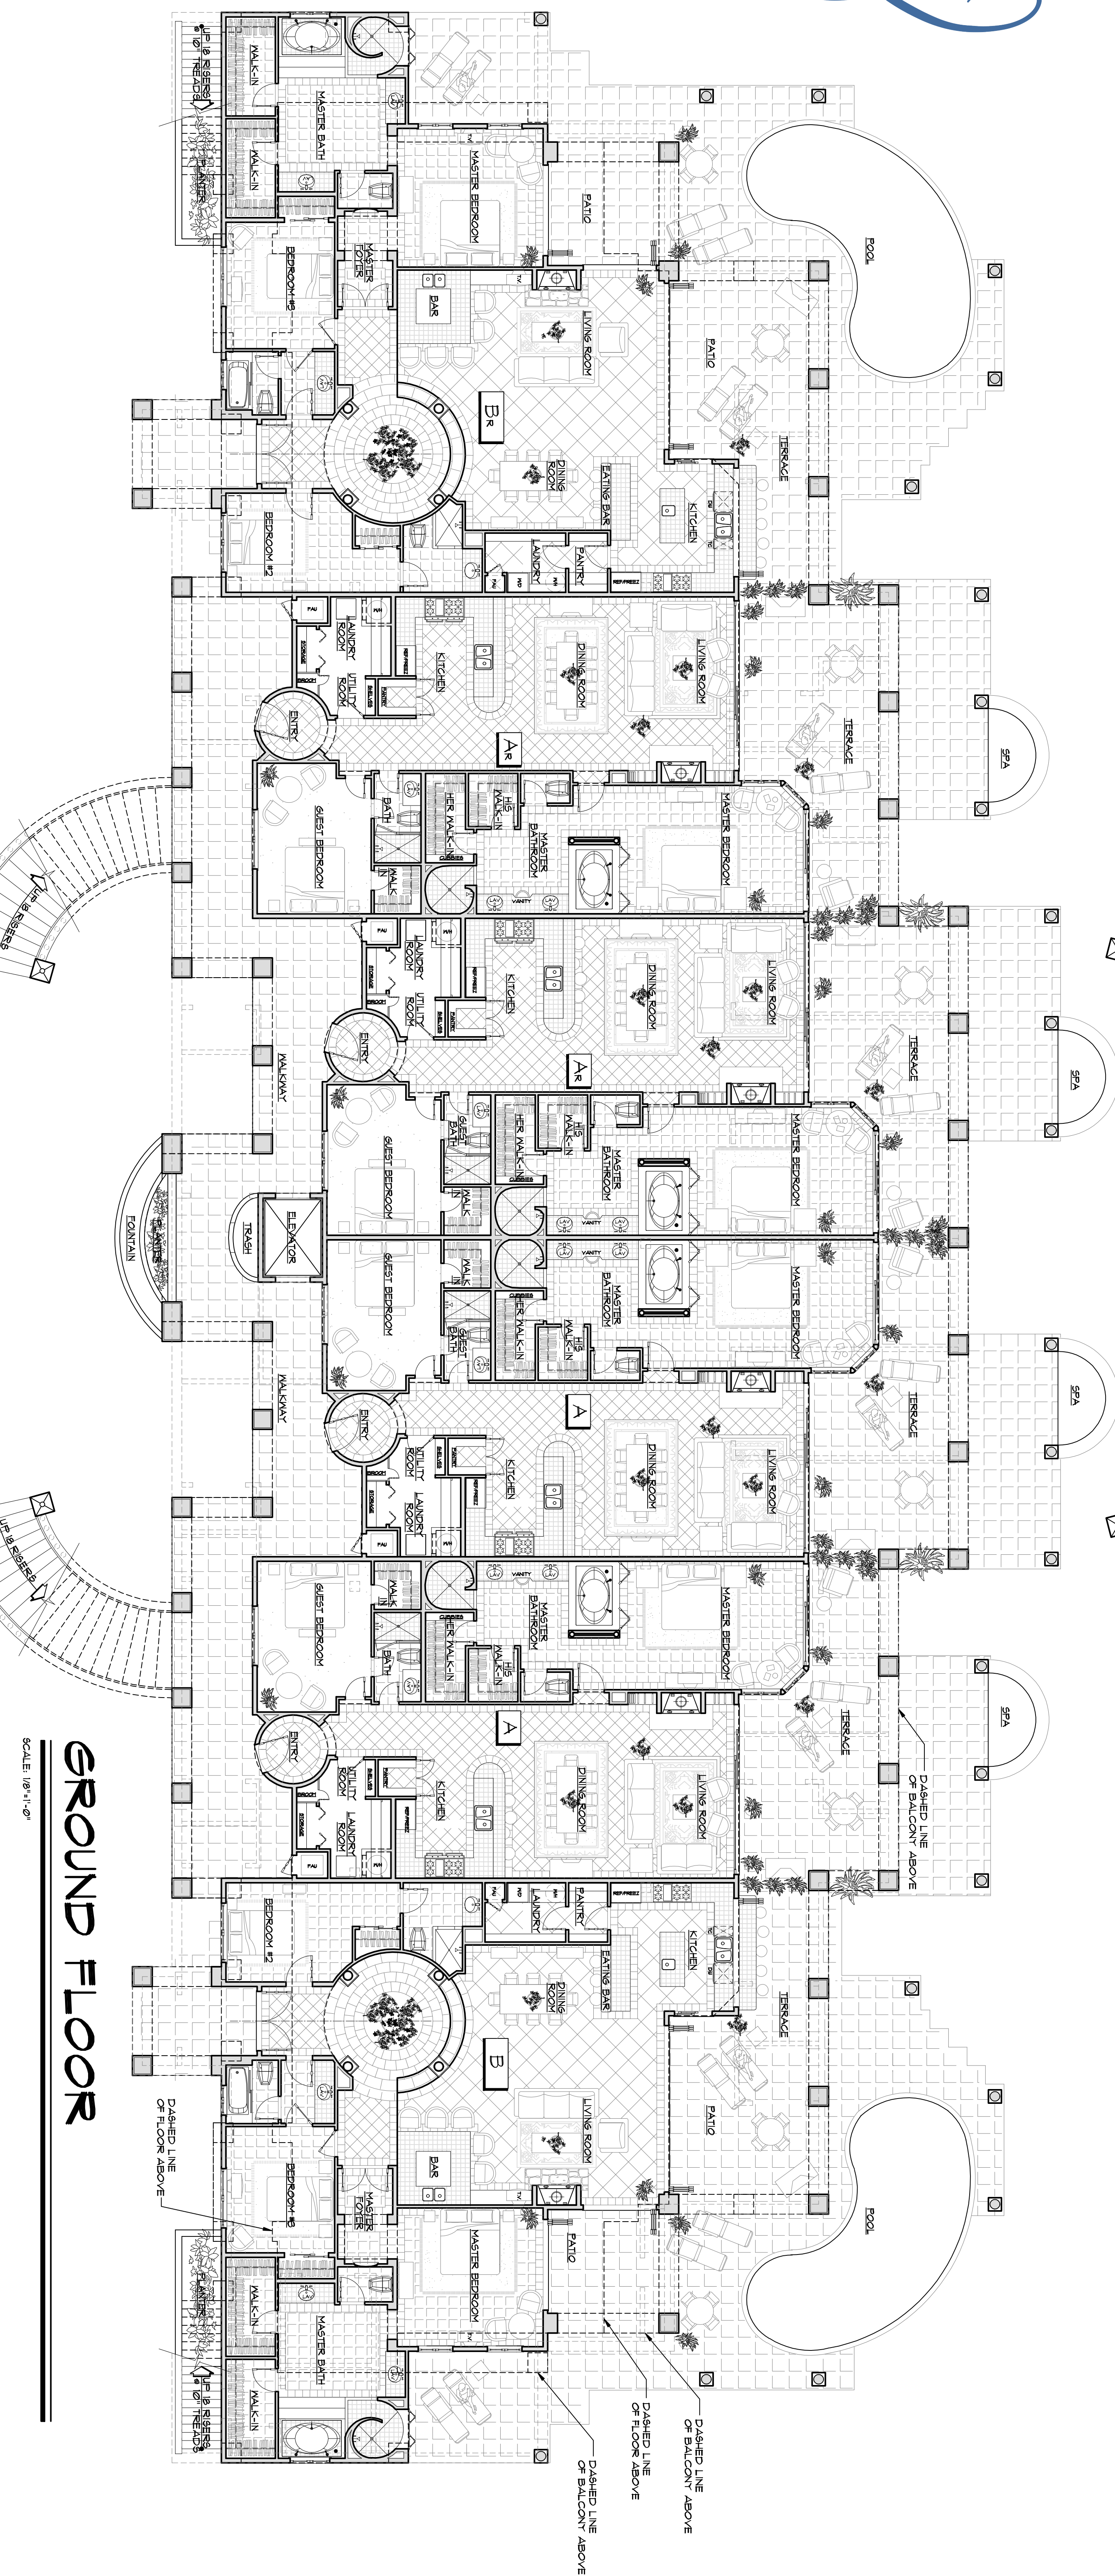

GROUND FLOOR

SCALE 1/8" = 1'-0"


Jonathan Stout, AIA, hereby expressly reserves the common law copyright and other property rights in these plans. These plans and drawings are not to be reproduced, changed or copied in any form or manner whatsoever without first obtaining the express written permission and consent for one they to be assigned to any third party without first obtaining said written permission and consent.

DATE	DRAWN BY	DATE BY
JOB NO.		
SHEET NO.		
REVISIONS		
SCALE	PLOTTED 12-1-06, 1-11-07, 2-2-07	
1/8"		

Jonathan Stout
 2340 CIVIC CENTER WAY
 THIRD FLOOR
 MALIBU, CALIFORNIA 90265
 (310) 456-2004 FAX (310) 456-2693

The Montecito




OF SHEETS

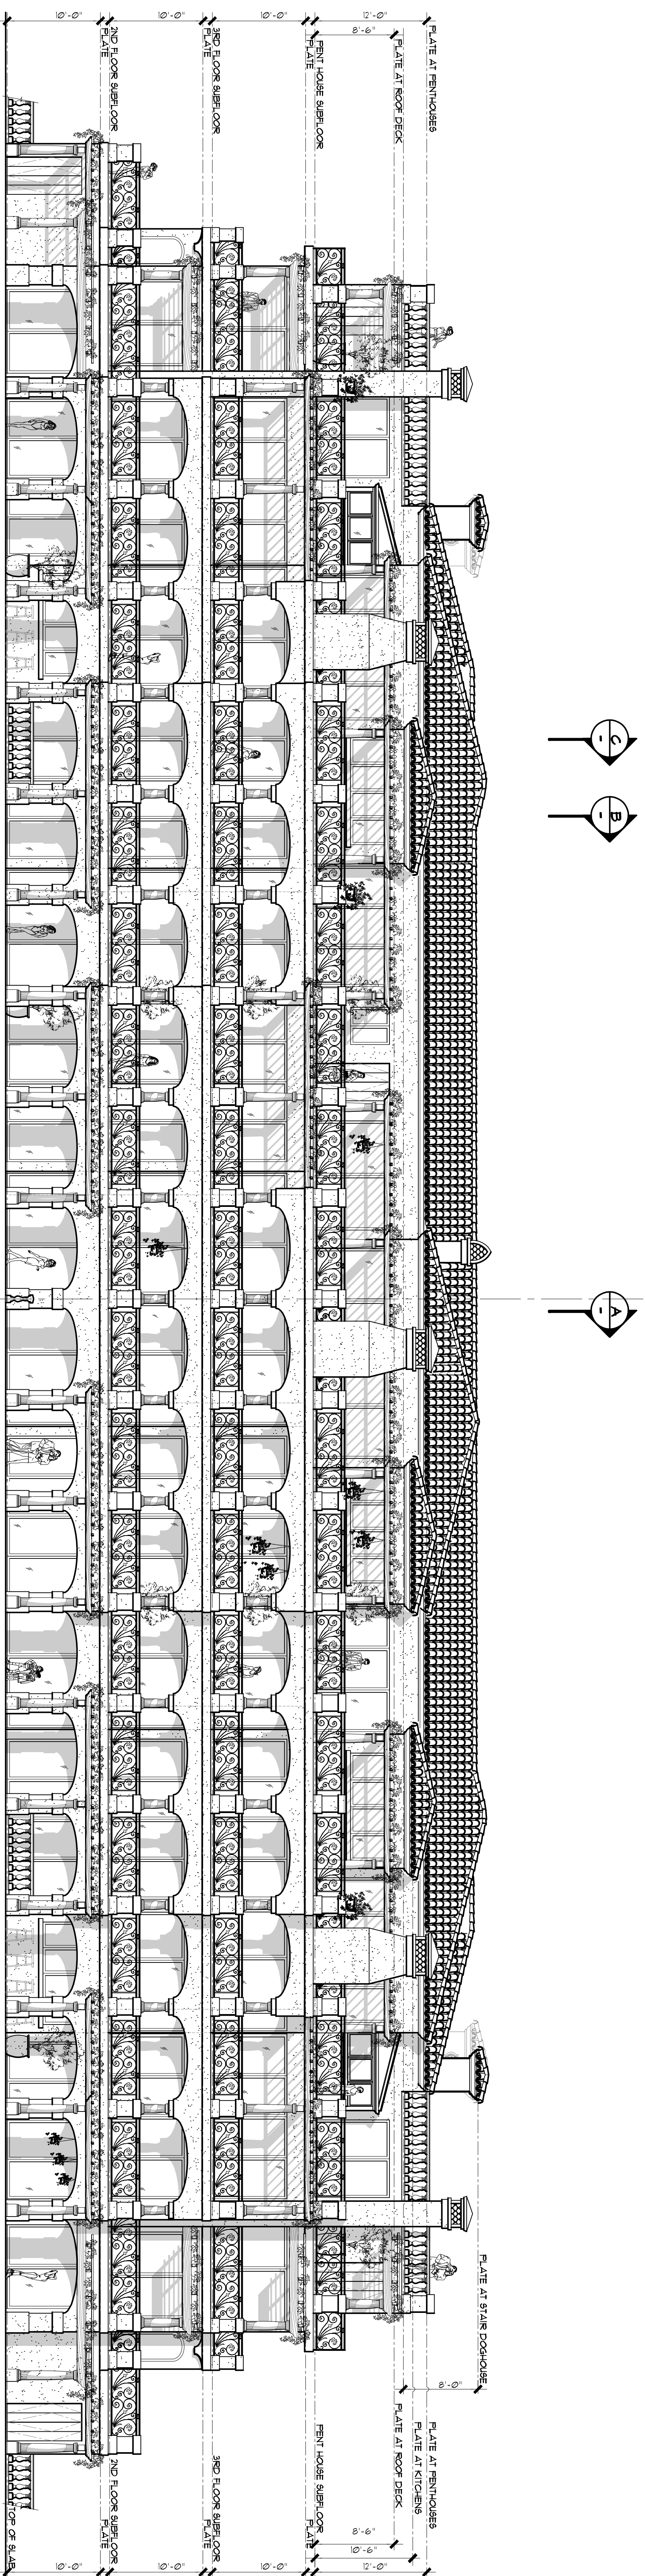

OCEAN SIDE EXTERIOR ELEVATION



SCALE: 1/8" = 1'-0"

LL

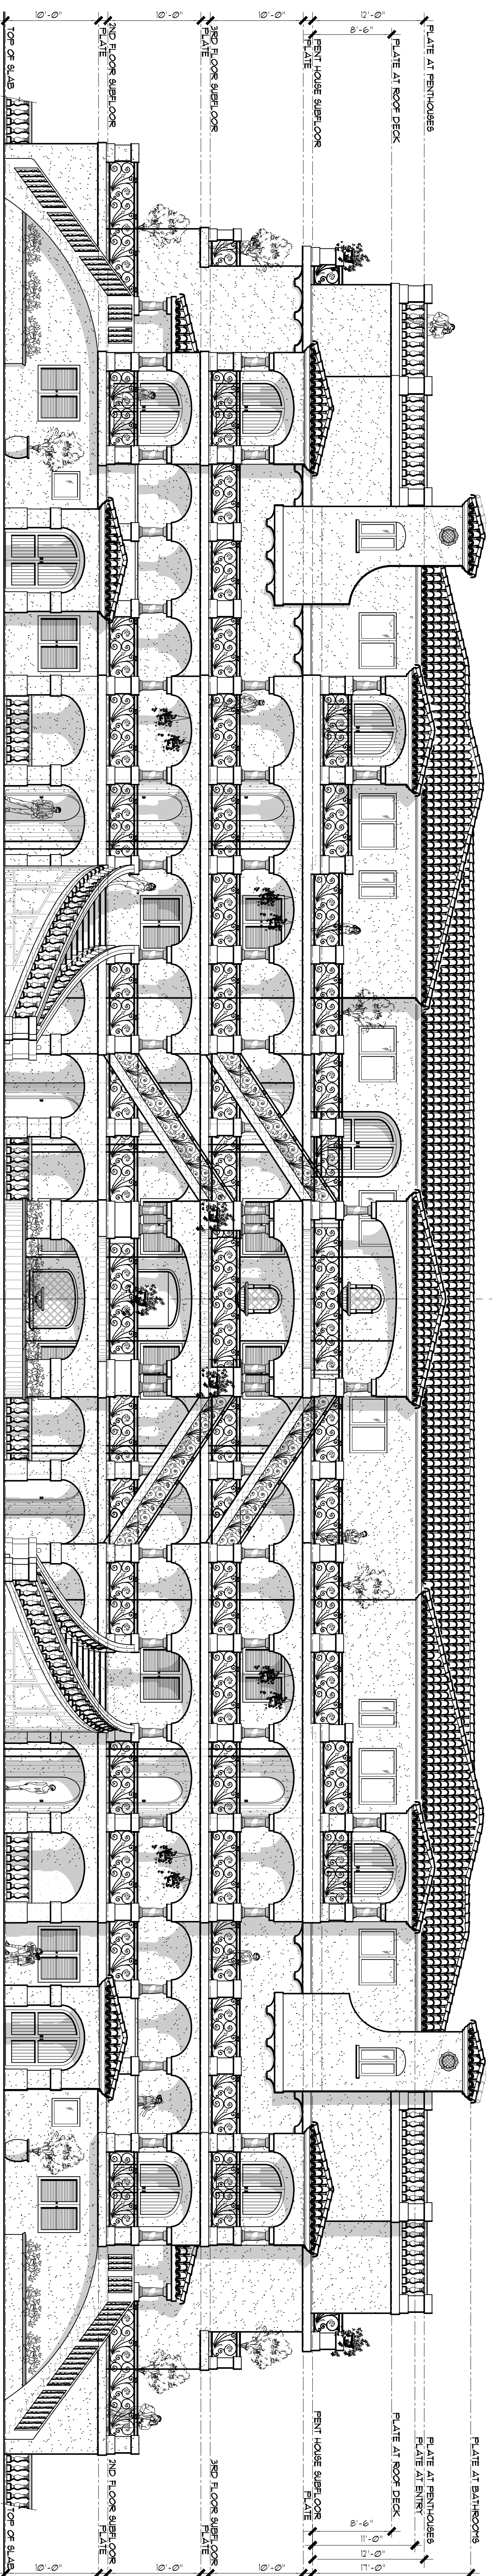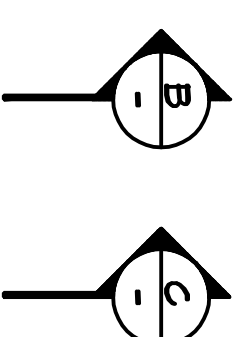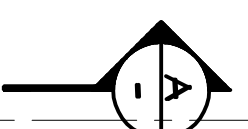

INLAND SIDE EXTERIOR ELEVATION

SCALE: 1/8" = 1'-0"

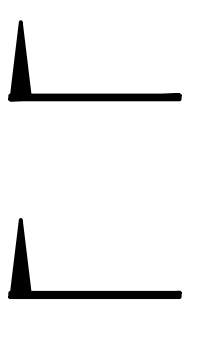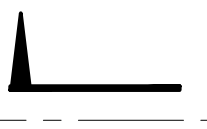

DATE	
DRAWN BY	SA
JOB NO.	
SHEET NO.	
OF SHEETS	


Architect
Jonathan Stout
 23440 CIVIC CENTER WAY
 THIRD FLOOR
 MALIBU, CALIFORNIA 90263
 (310) 456-2004 FAX (310) 456-2693

The Montecito

REVISIONS	DATE BY


PLOTTED 2-9-07, 2-22-07, 5-1-07

SCALE 1/8"

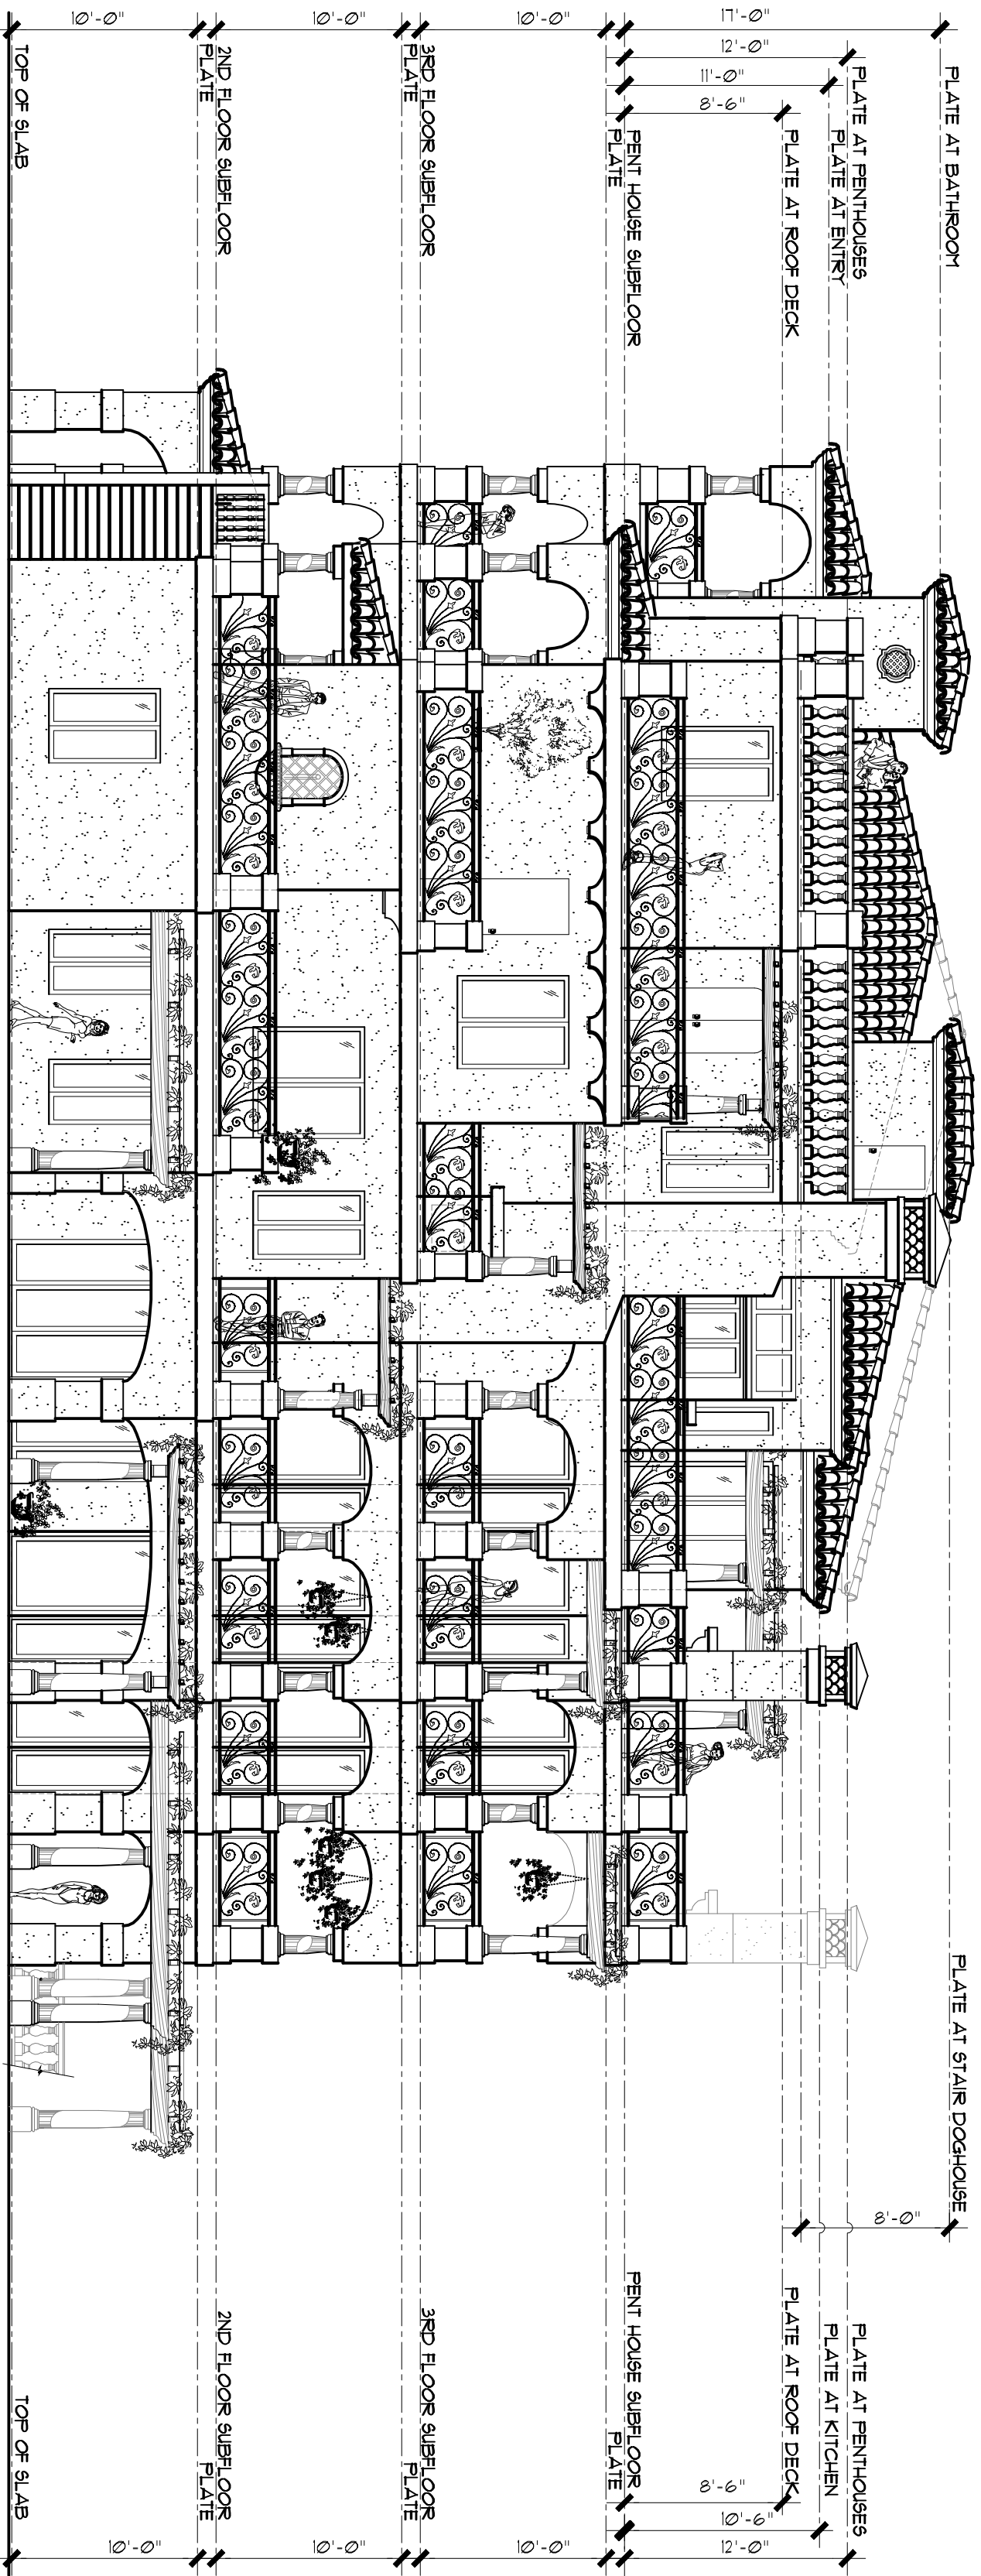

SIDE EXTERIOR ELEVATION

SCALE: 1/8"=1'-0"

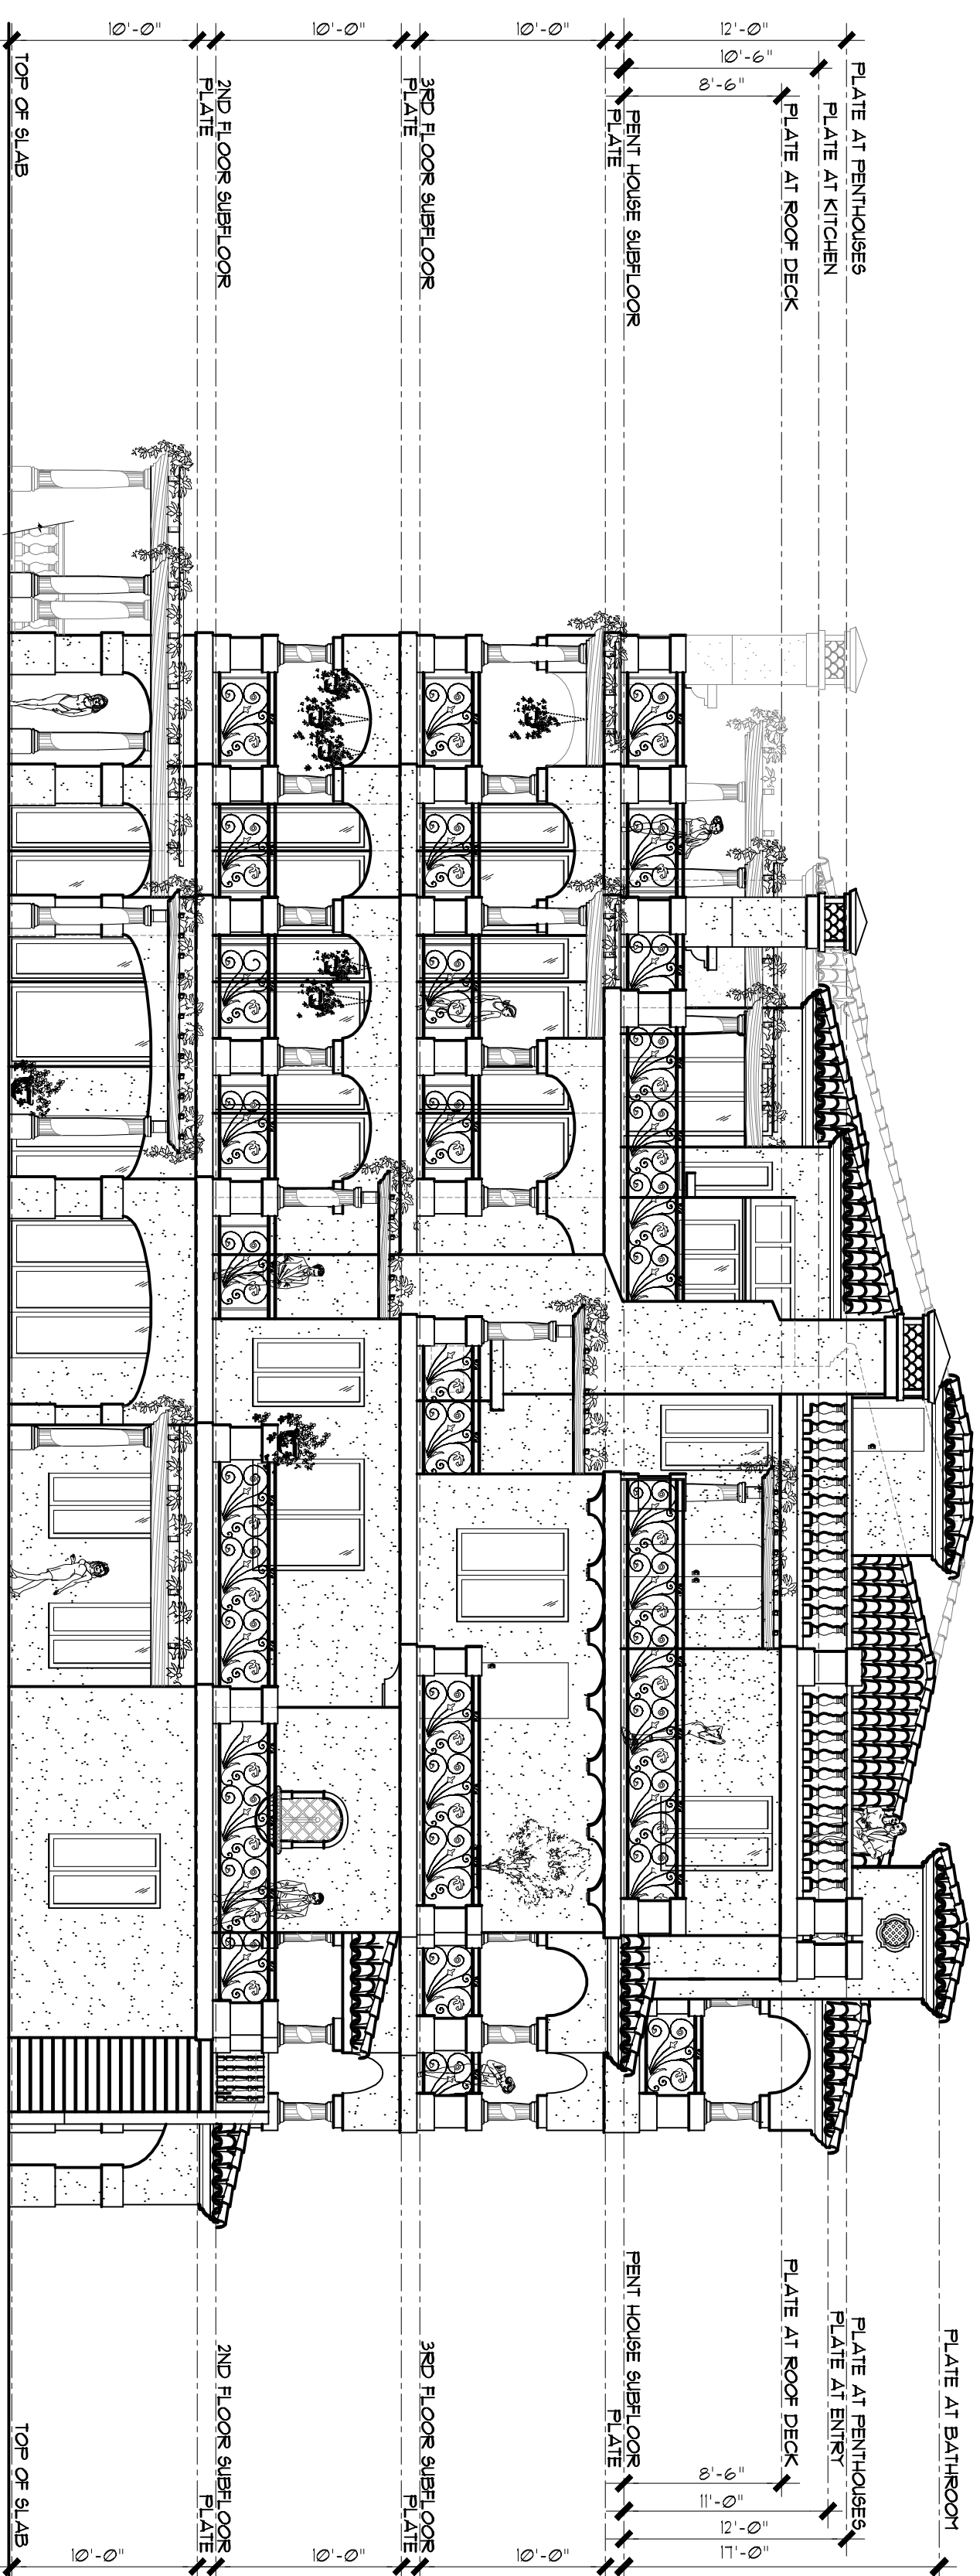

SIDE EXTERIOR ELEVATION

SCALE: 1/8"=1'-0"

Jonathan Stout, AIA, hereby expressly reserves the common law copyright and other property rights in these plans. These plans and drawings are not to be reproduced, changed or copied in any form or manner whatsoever without first obtaining the express written permission and consent nor are they to be assigned to any third party without first obtaining said written permission and consent.

DATE			
DRAWN BY	SR		
JOB NO.			
SHEET NO.			
OF SHEETS			


Architect
Jonathan Stout
 23440 CIVIC CENTER WAY
 THIRD FLOOR
 MALIBU, CALIFORNIA 90263
 (310) 456-2004 FAX (310) 456-2693

The Montecito

REVISIONS	DATE BY

SCALE 1/8"=1'-0"

PLOTTED 2-27-07

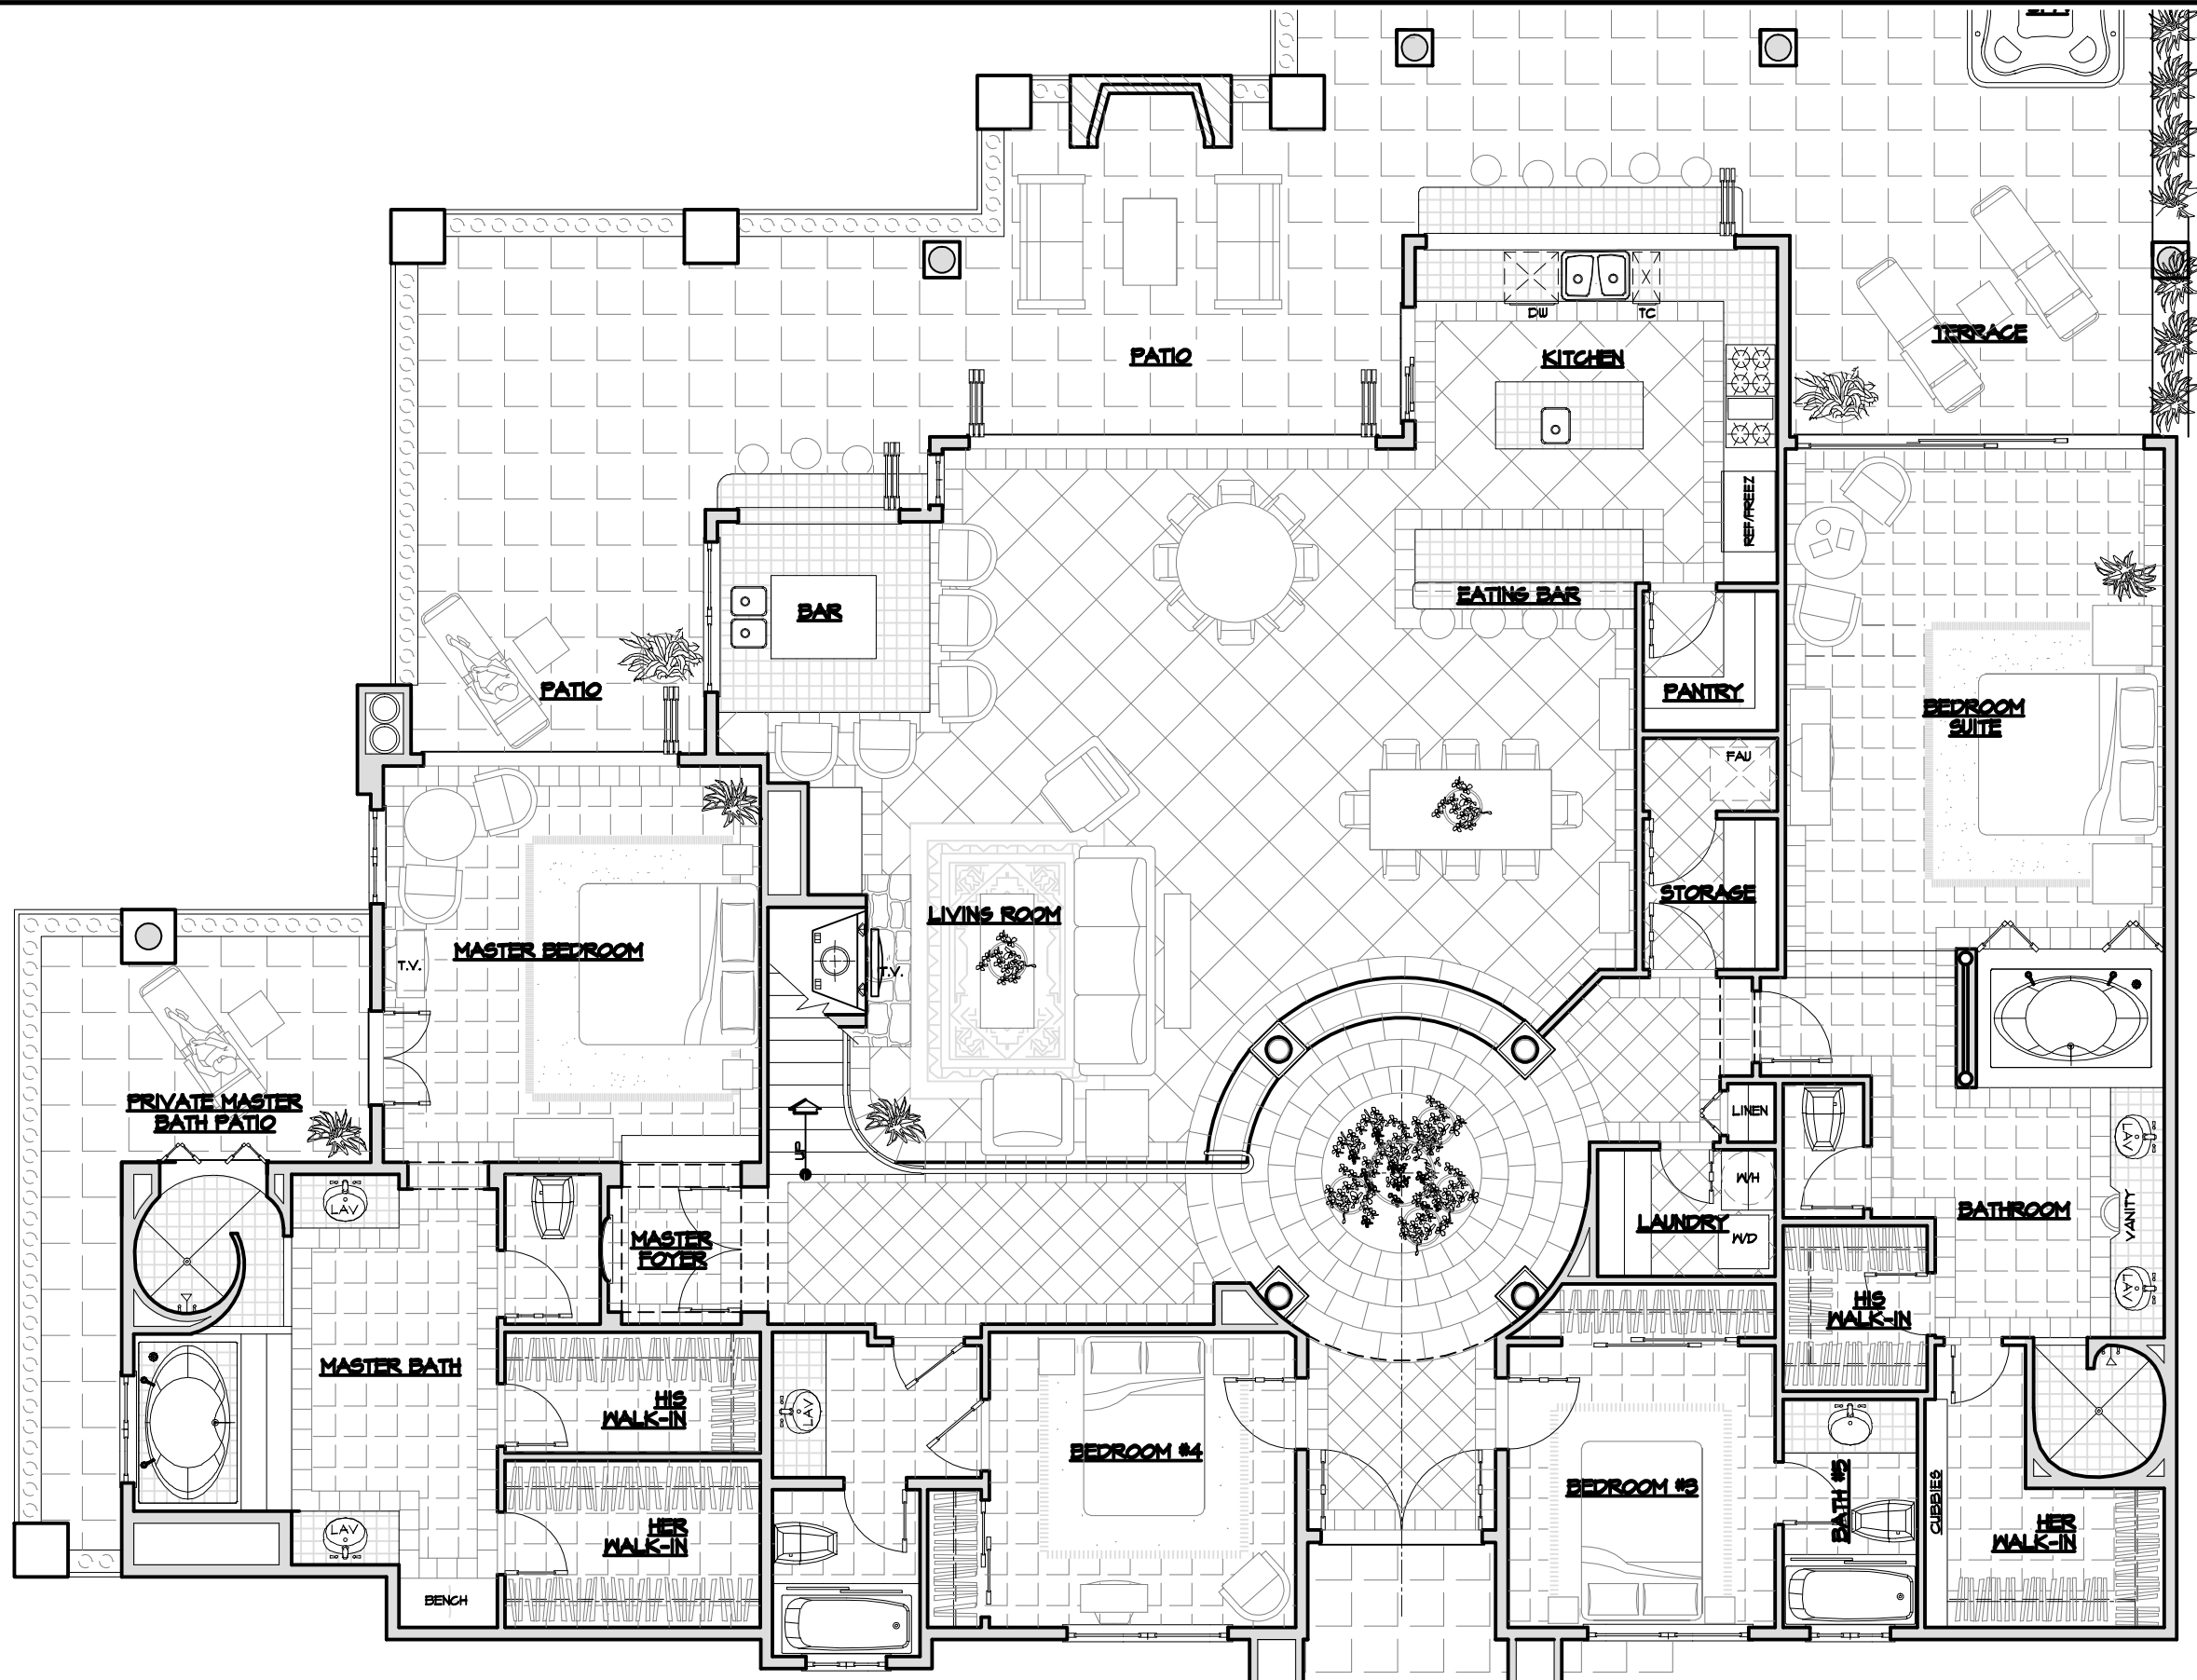


3,042
SQ. FT.

Jonathan Stout
ARCHITECTURE
INTERIOR DESIGN
LANDSCAPE ARCHITECTURE
ART DIRECTION

NO.	REVISIONS	DATE BY

DATE
DRAWN BY
JOB NO.
SHEET NO.
SHEETS

Jonathan Stout AIA hereby expressly reserves the common law copyright and other property rights in these plans. These plans and drawings are not to be reproduced, changed or copied in any form or manner whatsoever without first obtaining the express written permission and consent nor are they to be assigned to any third party without first obtaining said written permission and consent.

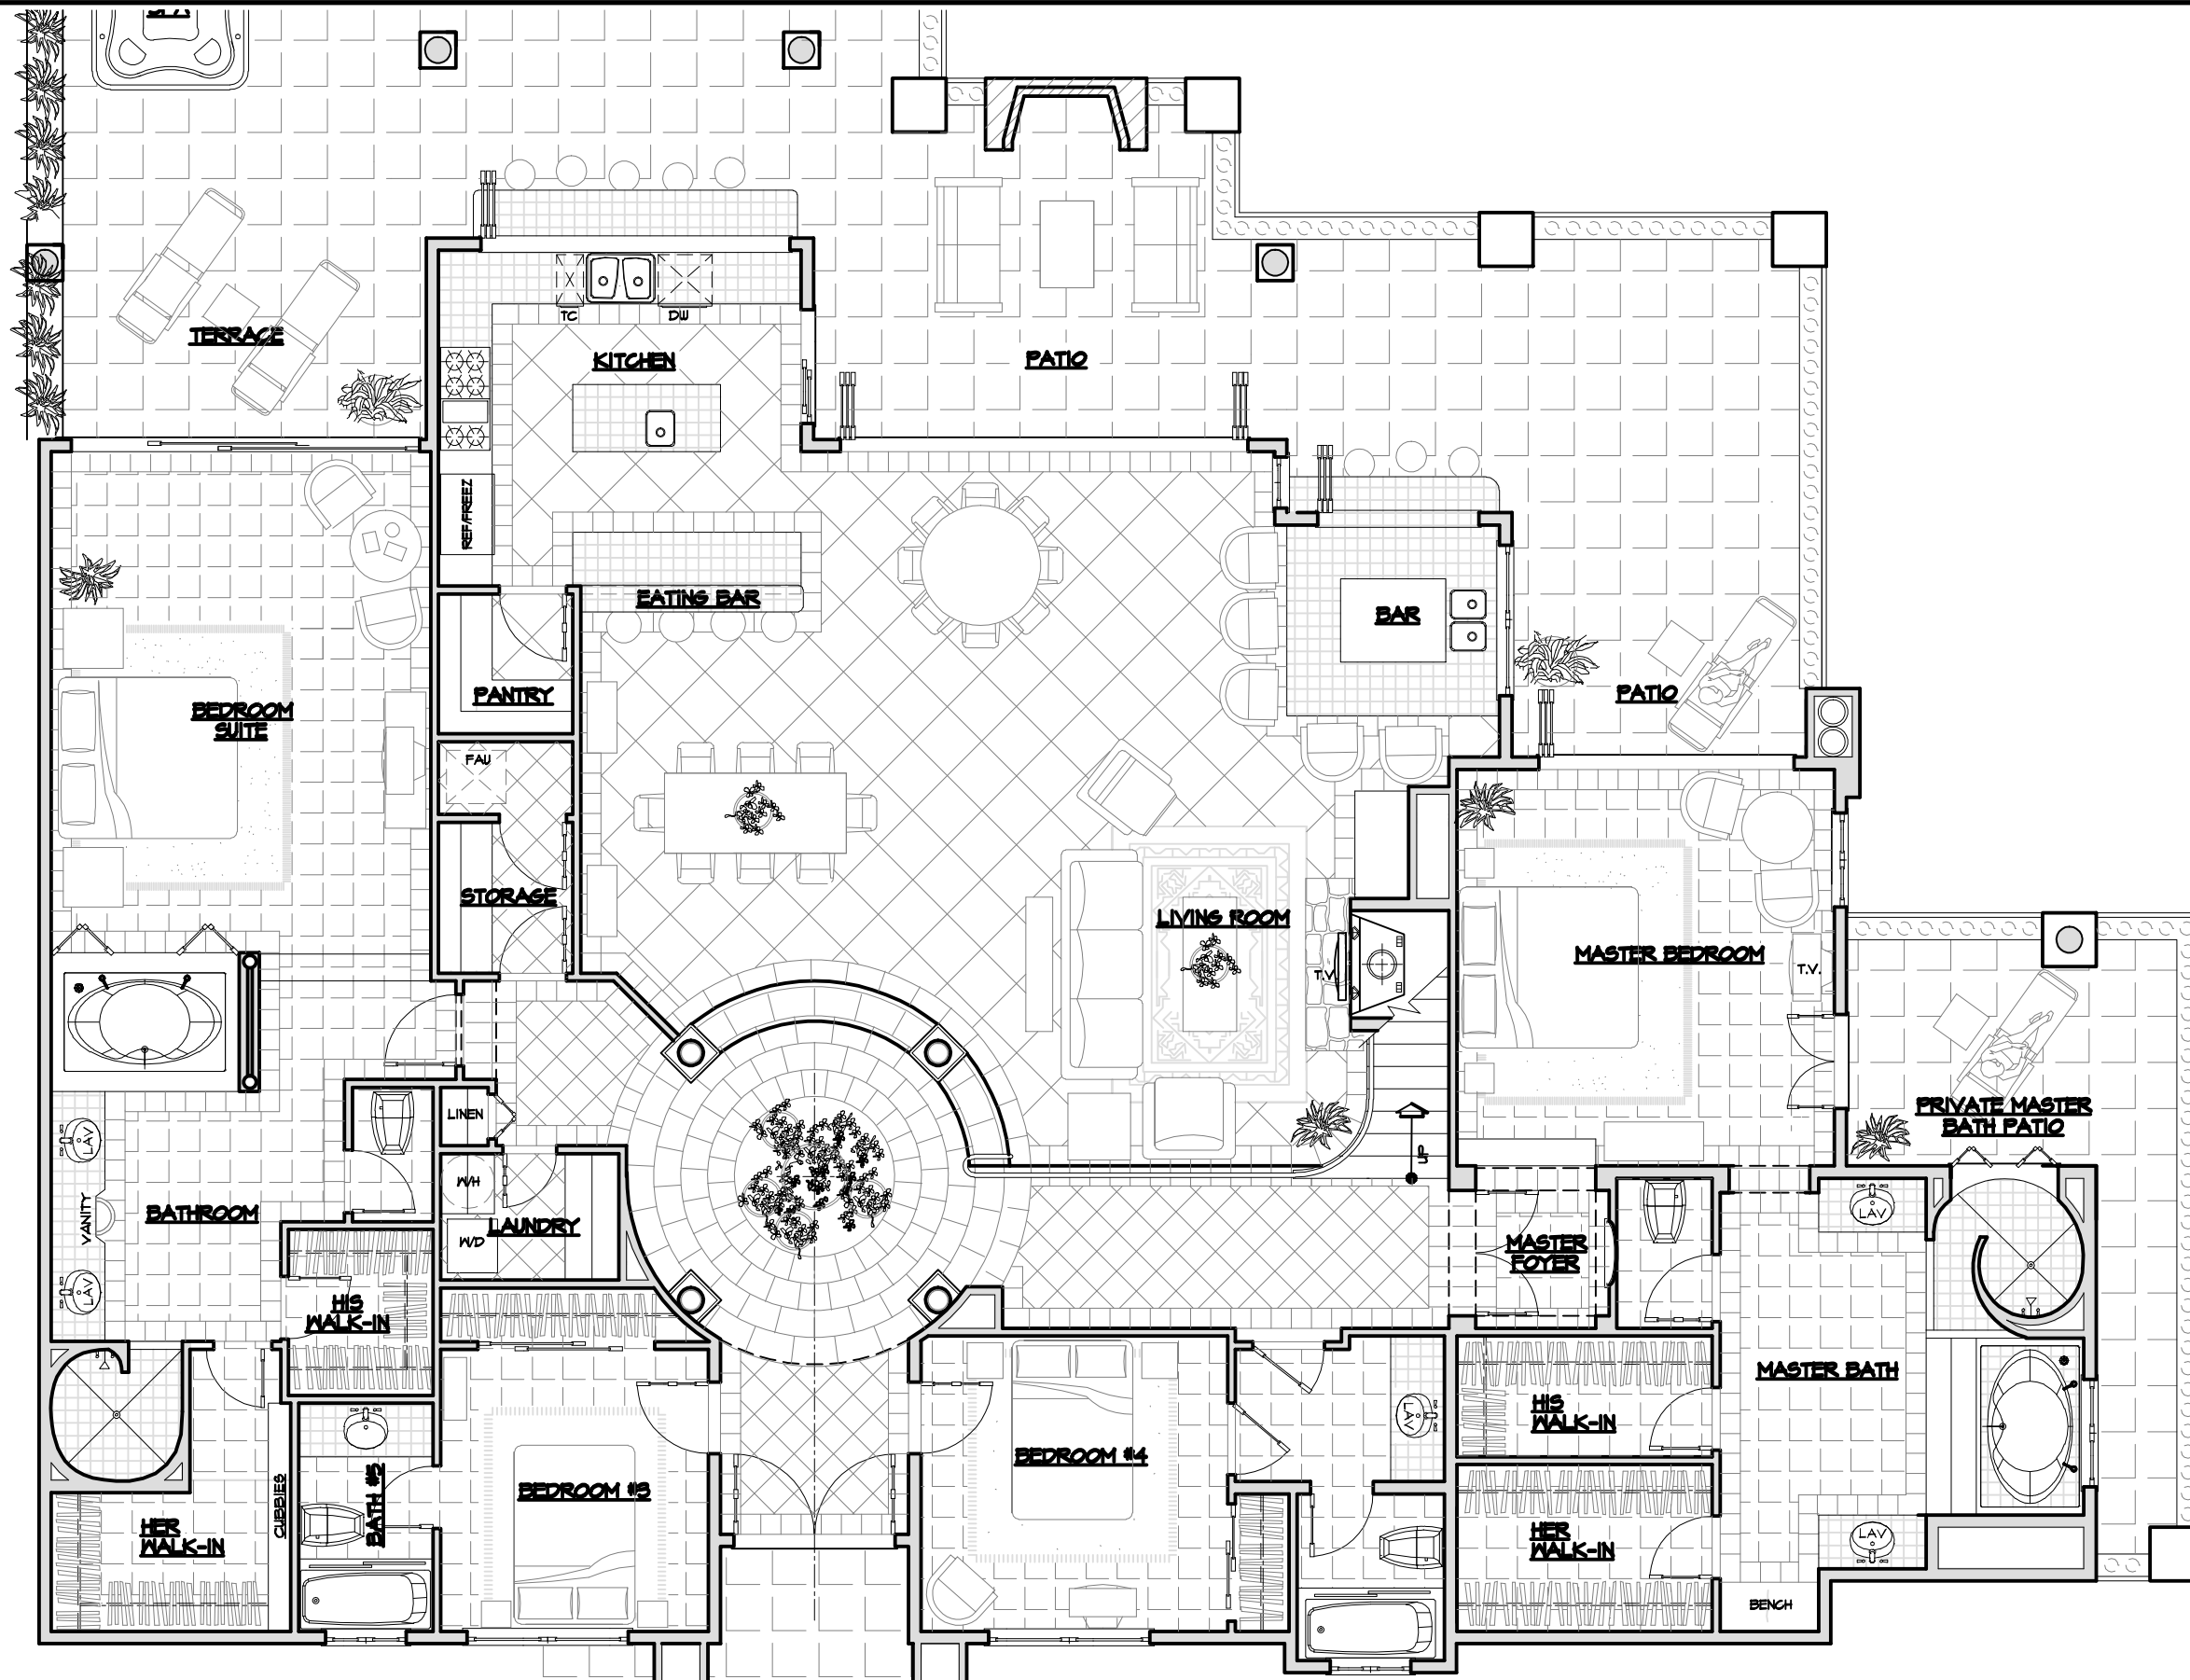


3,042
SQ. FT.

Jonathan Stout
ARCHITECTURE
RESIDENTIAL
COMMERCIAL
INTERIOR DESIGN
LANDSCAPE ARCHITECTURE

NO.	REVISIONS	DATE BY

DATE
DRAWN BY
JOB NO.
SHEET NO.
SHEETS

Jonathan Stout AIA hereby expressly reserves the common law copyright and other property rights in these plans. These plans and drawings are not to be reproduced, changed or copied in any form or manner whatsoever without first obtaining the express written permission and consent nor are they to be assigned to any third party without first obtaining said written permission and consent.

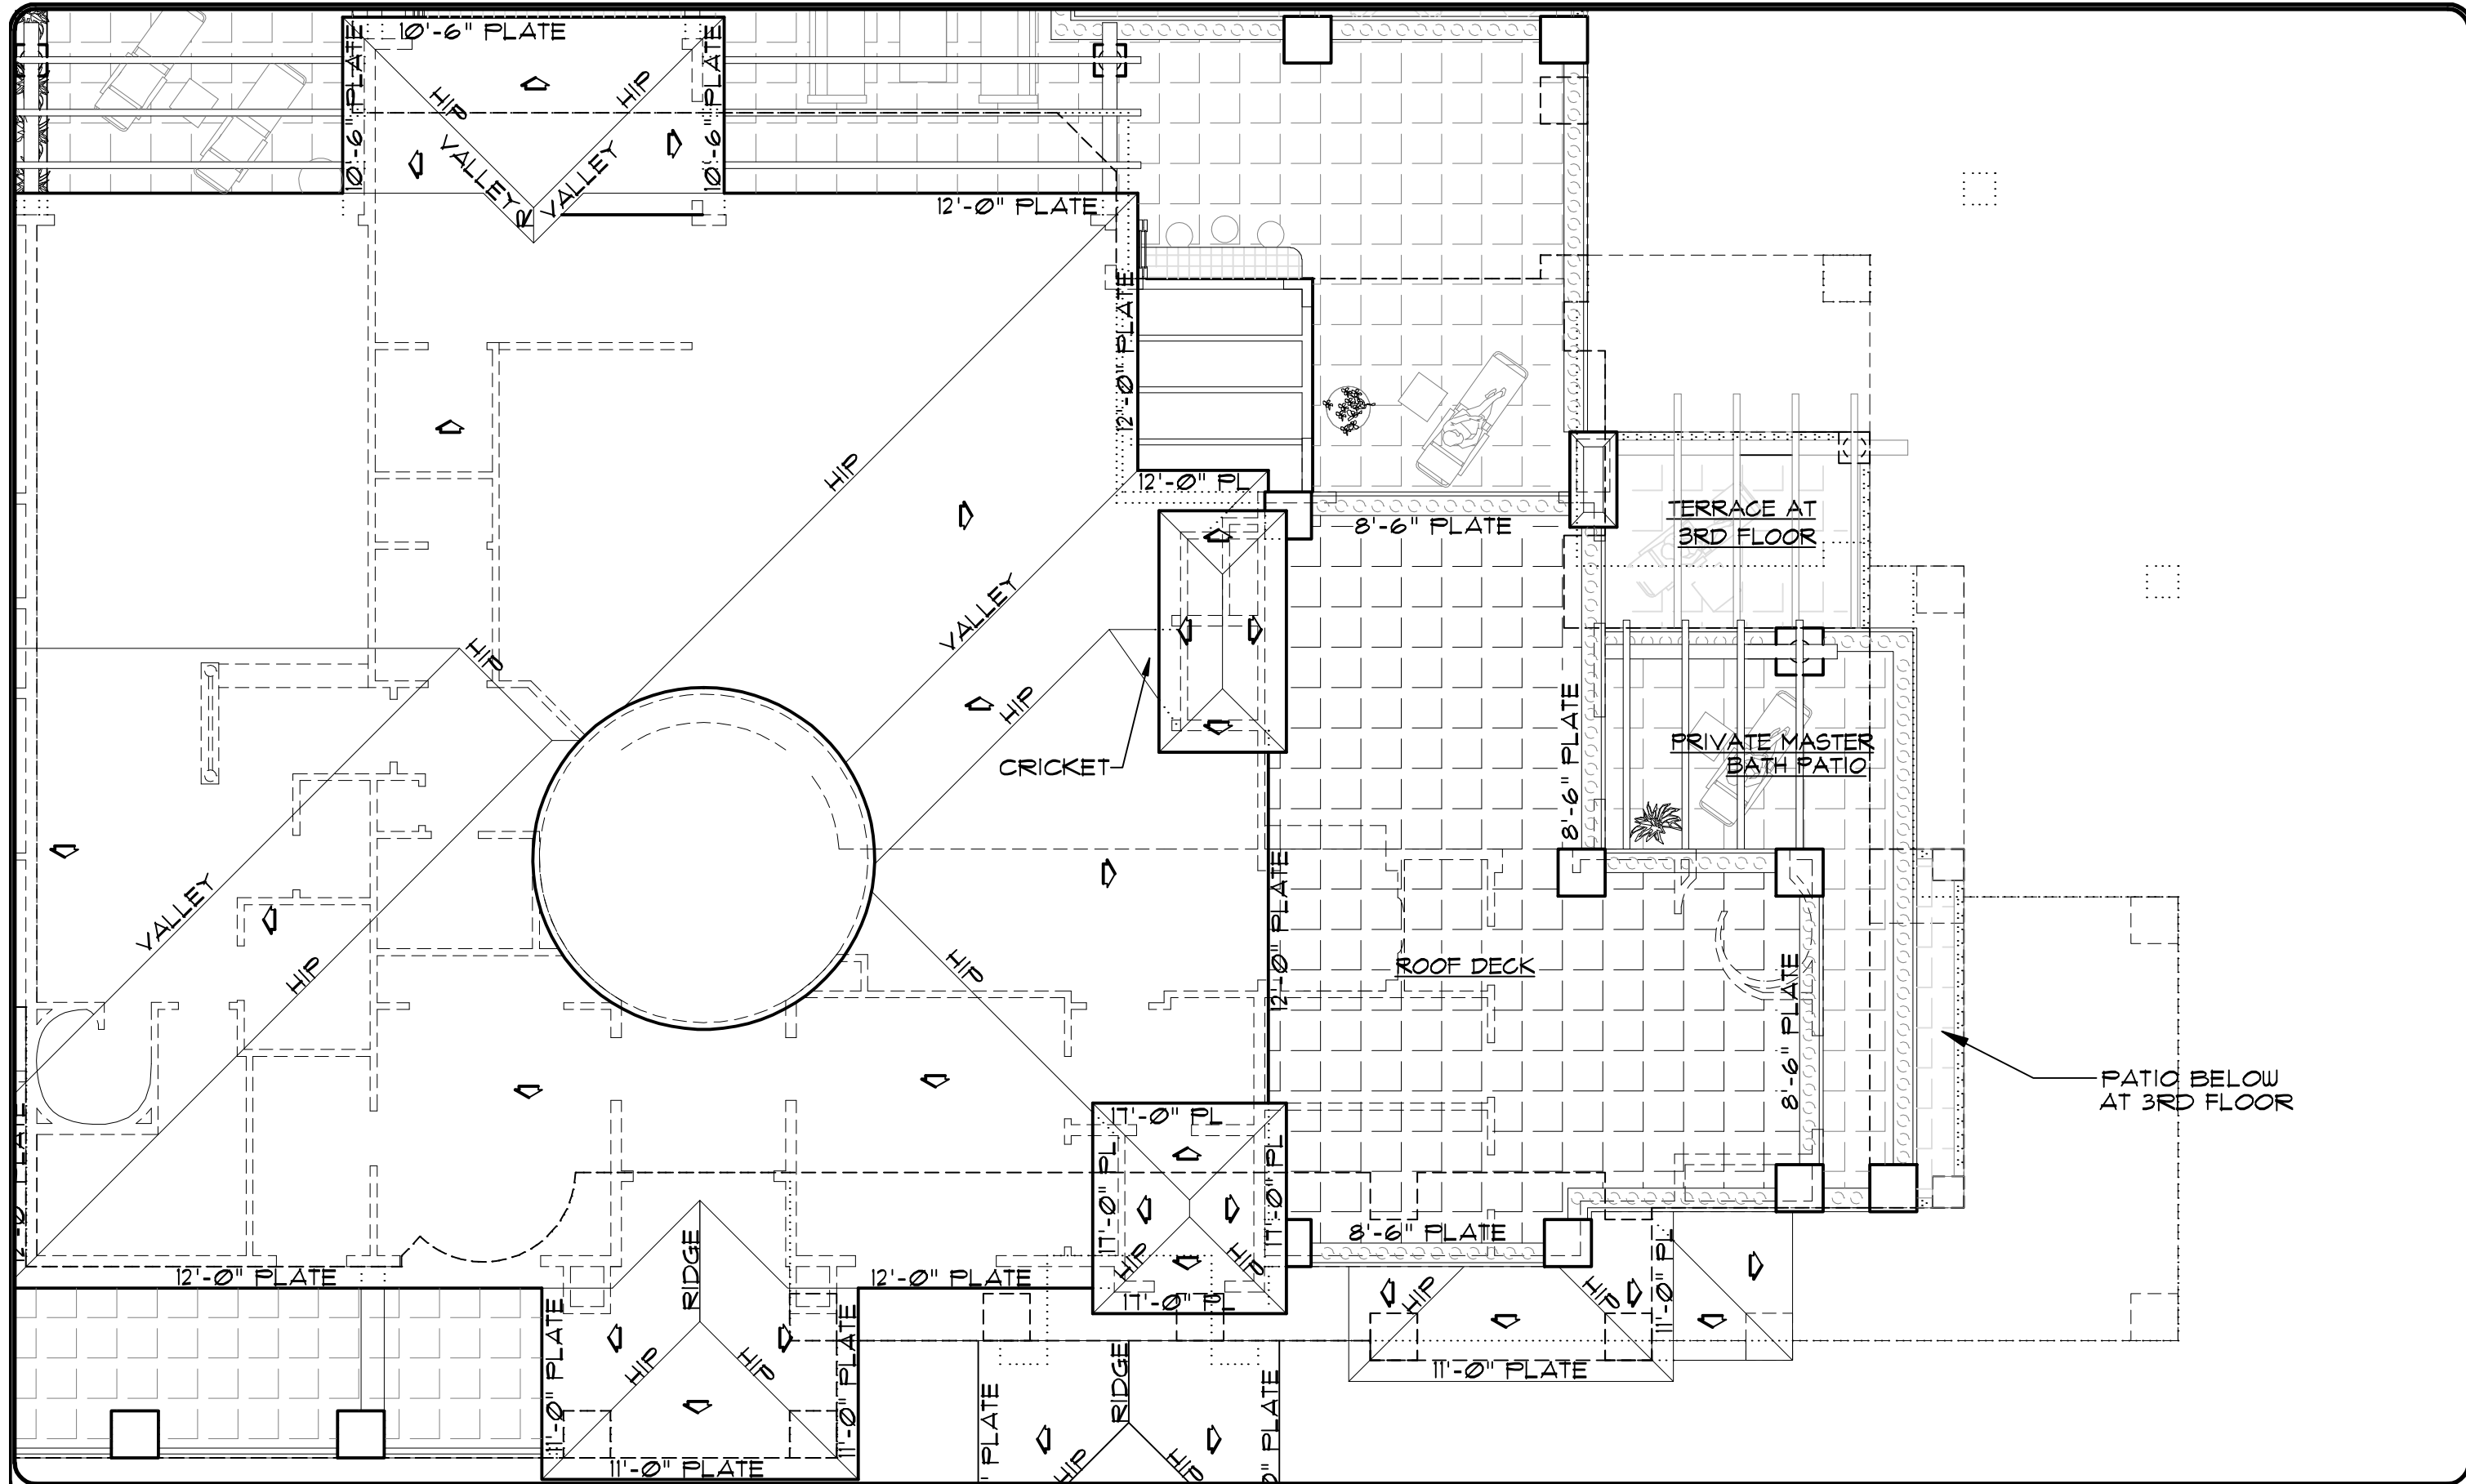

3,042
SQ. FT.

Jonathan Stout
ARCHITECT
AIA
1000 W. 10TH AVENUE
DENVER, CO 80202
303.733.1111


REVISIONS	DATE BY



DATE
DRAWN BY
JOB NO.
SHEET NO.

SHEETS

Jonathan Stout, AIA hereby expressly reserves the common law copyright and other property rights in these plans. These plans and drawings are not to be reproduced, changed or copied in any form or manner whatsoever without first obtaining the express written permission and consent nor are they to be assigned to any third party without first obtaining said written permission and consent.

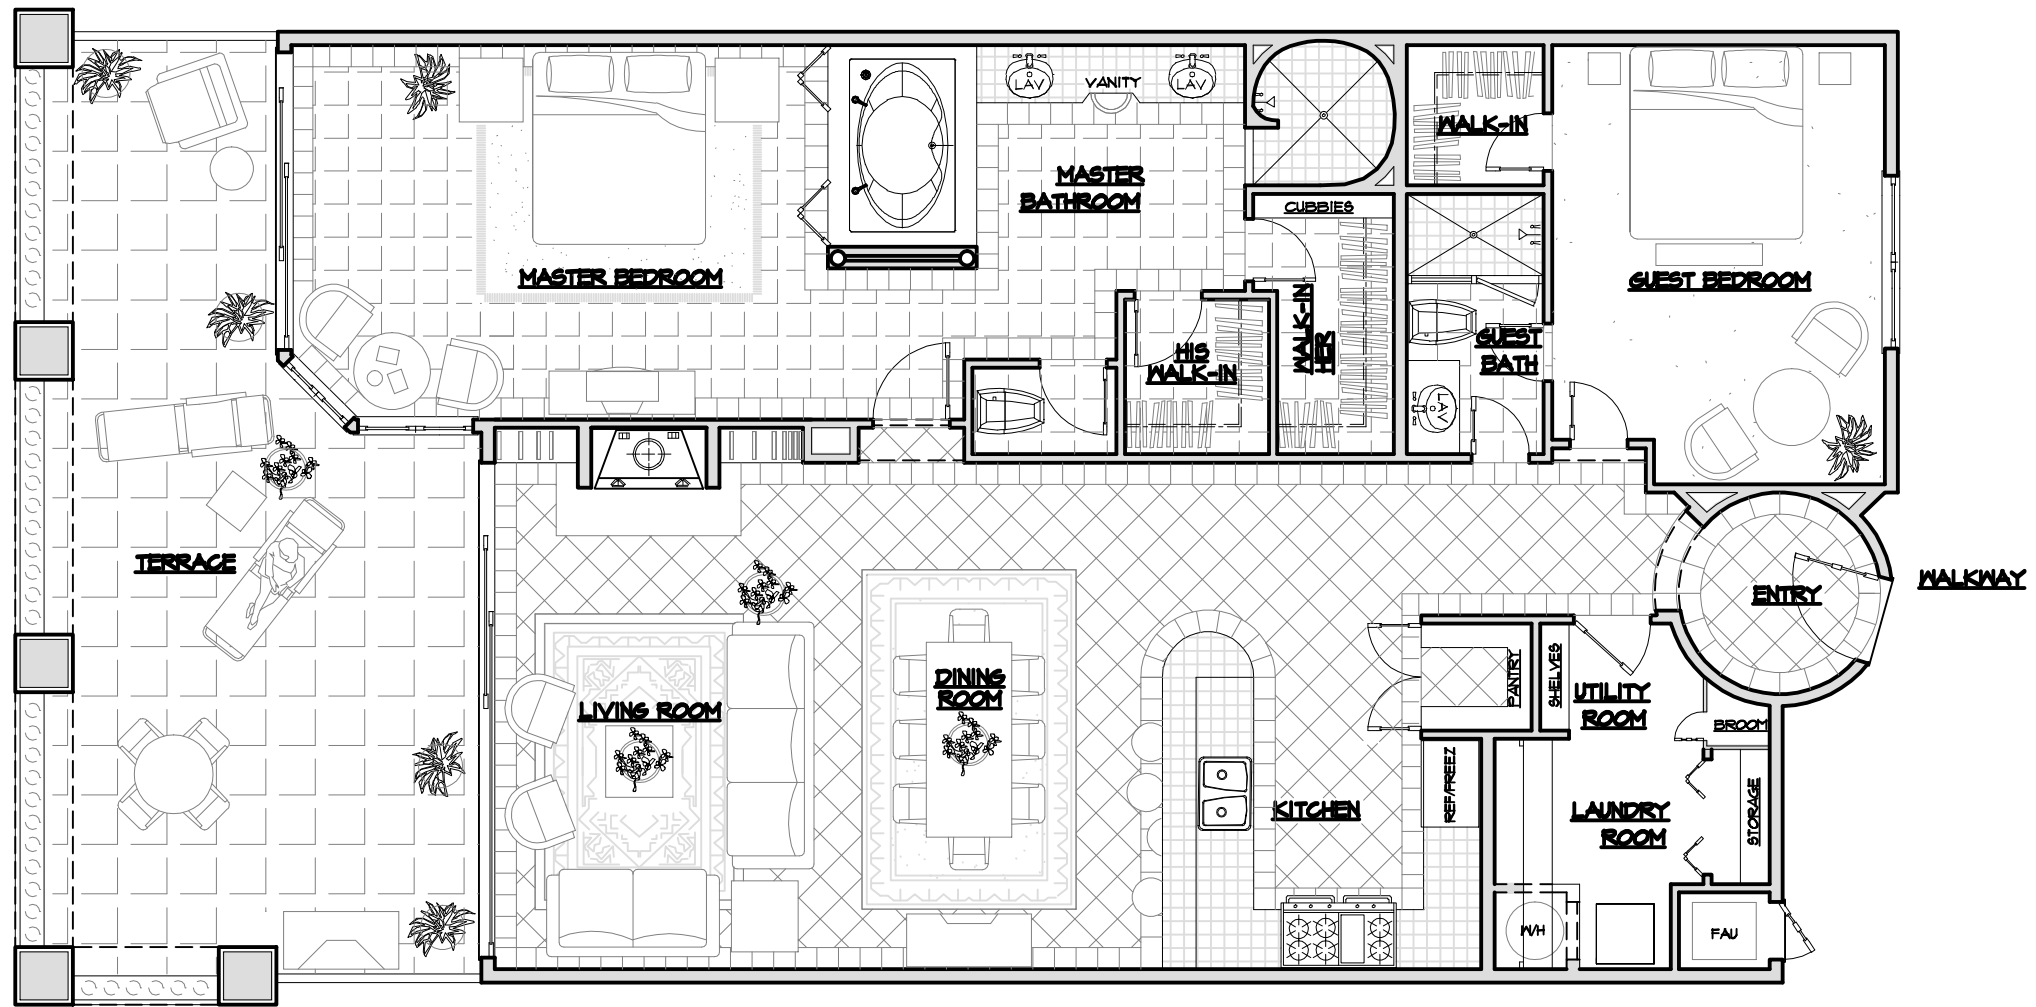

1,627
SQ. FT.


Jonathan Stout
ARCHITECTURE
RESIDENTIAL
COMMERCIAL
INDUSTRIAL
INTERIORS

REVISIONS	DATE BY

PLOTTED 1-11-07

DATE
DRAWN BY
JOB NO.
SHEET NO.
SHEETS

Jonathan Stout. All hereby expressly reserves the common law copyright and other property rights in these plans. These plans and drawings are not to be reproduced, changed or copied in any form or manner whatsoever without first obtaining the express written permission and consent nor are they to be assigned to any third party without first obtaining said written permission and consent.

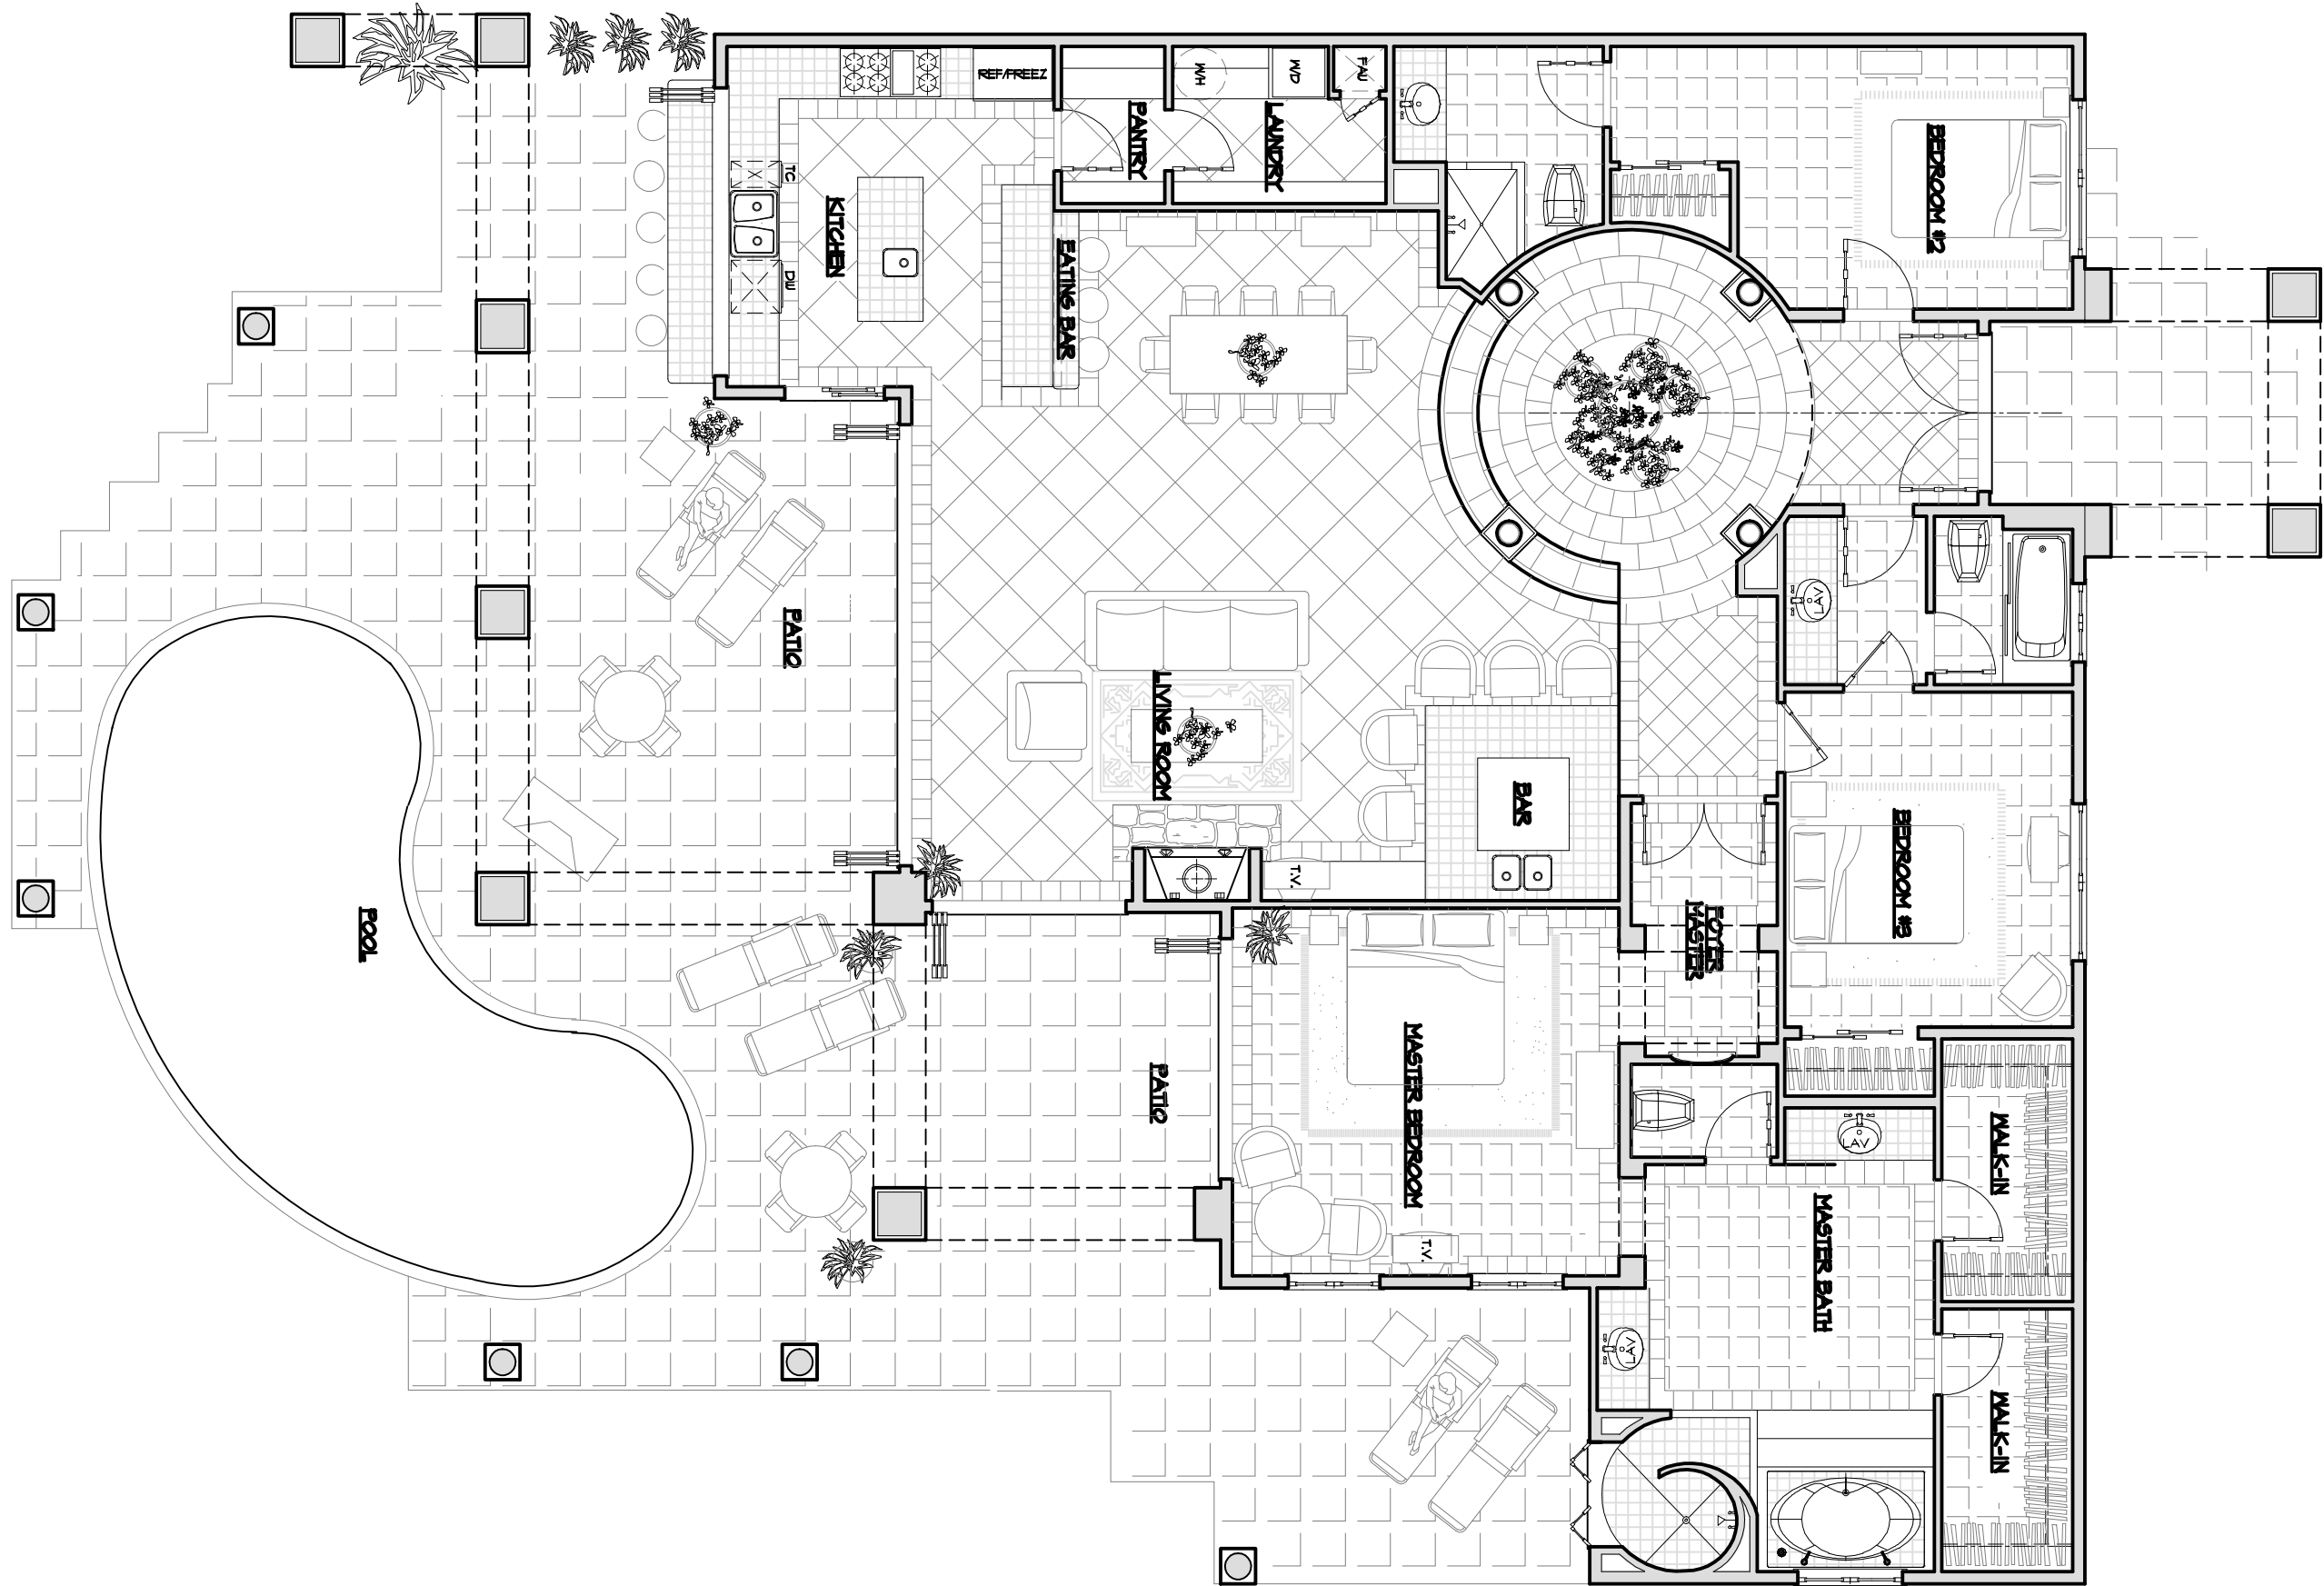

2,204
SQ. FT.


Jonathan Stout
ARCHITECTURE
RESIDENTIAL DESIGN
1111 11th St, Suite 100
San Francisco, CA 94103
415.774.8888

REVISIONS	DATE BY

PLOTTED 1-11-07

DATE
DRAWN BY
JOB NO.
SHEET NO.
SHEETS

Jonathan Stout AIA hereby expressly reserves the common law copyright and other property rights in these plans. These plans and drawings are not to be reproduced, changed or copied in any form or manner whatsoever without first obtaining the express written permission and consent nor are they to be assigned to any third party without first obtaining said written permission and consent.

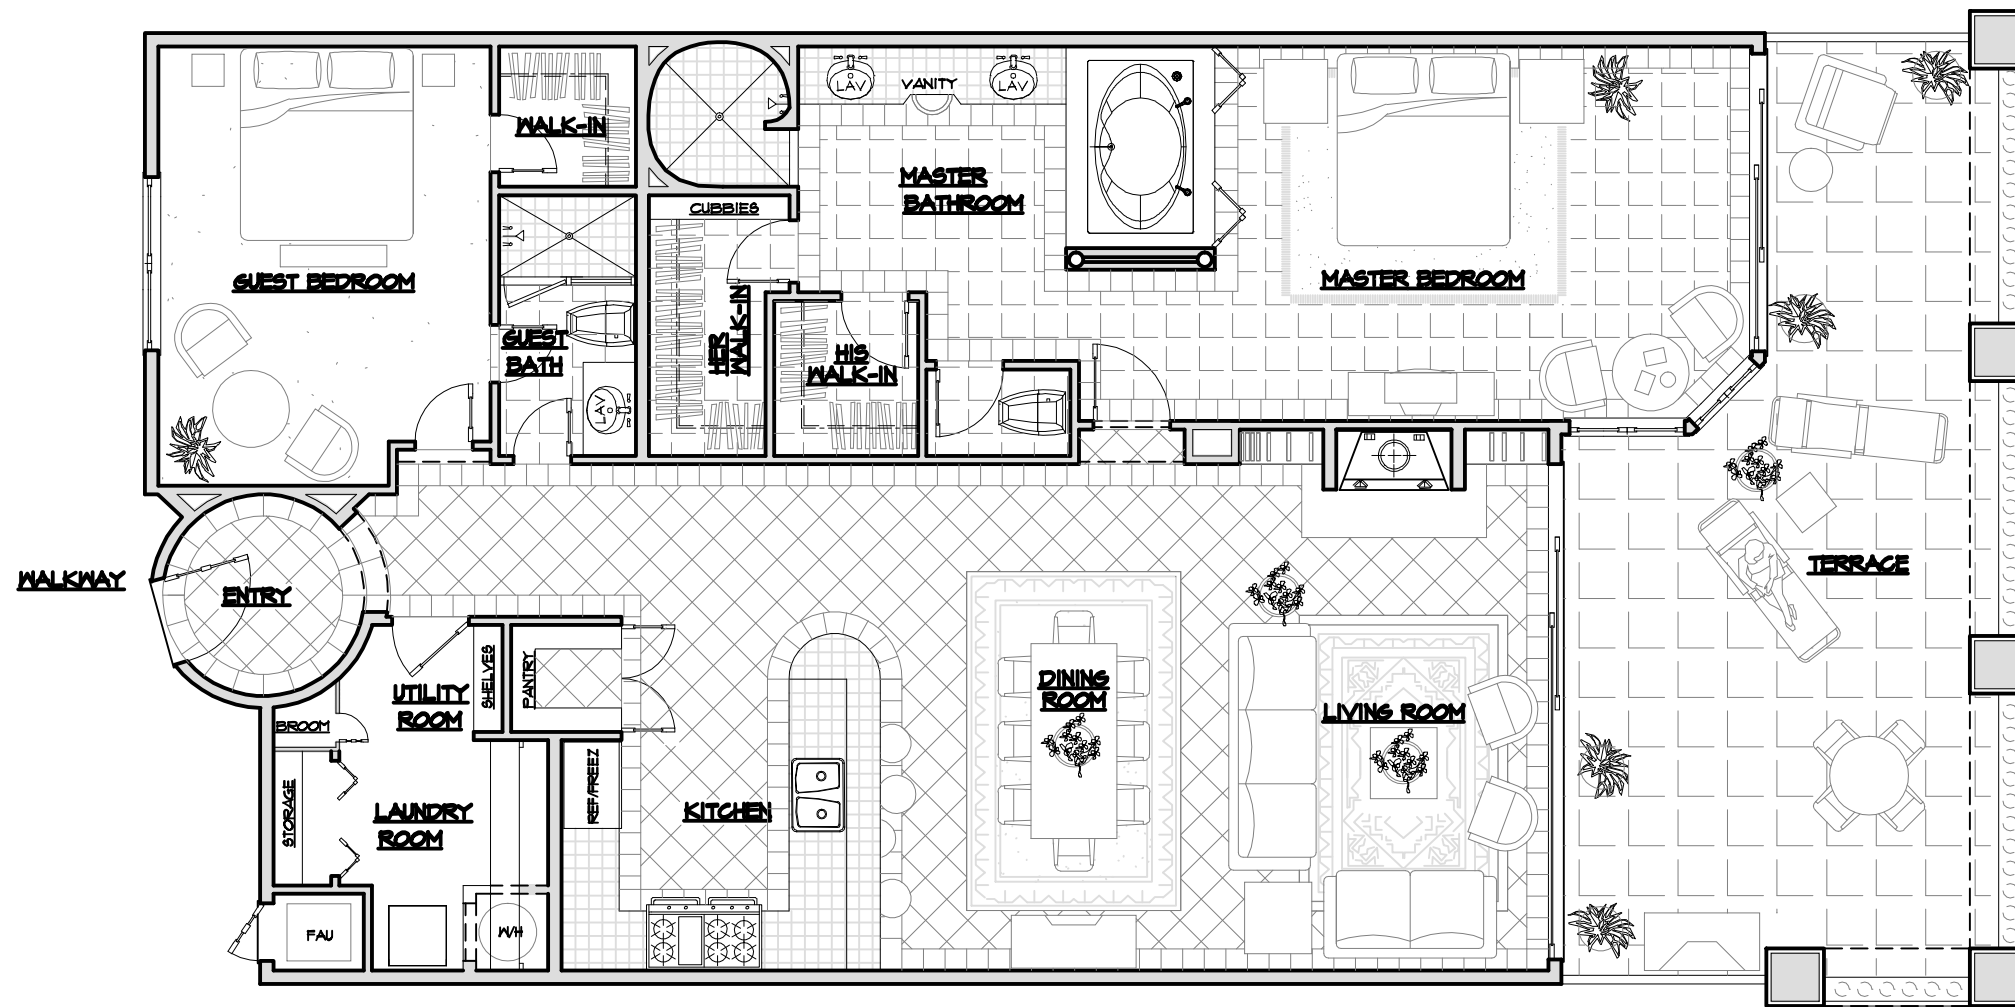

1,627
SQ. FT.


Jonathan Stout
ARCHITECTURE
AIA
RESIDENTIAL ARCHITECTURE
COMMERCIAL ARCHITECTURE
INTERIOR DESIGN

NO.	REVISIONS	DATE BY

PLOTTED 12-8-06, 1-12-07

DATE
DRAWN BY
JOB NO.
SHEET NO.
SHEETS

Jonathan Stout. All hereby expressly reserves the common law copyright and other property rights in these plans. These plans and drawings are not to be reproduced, changed or copied in any form or manner whatsoever without first obtaining the express written permission and consent nor are they to be assigned to any third party without first obtaining said written permission and consent.

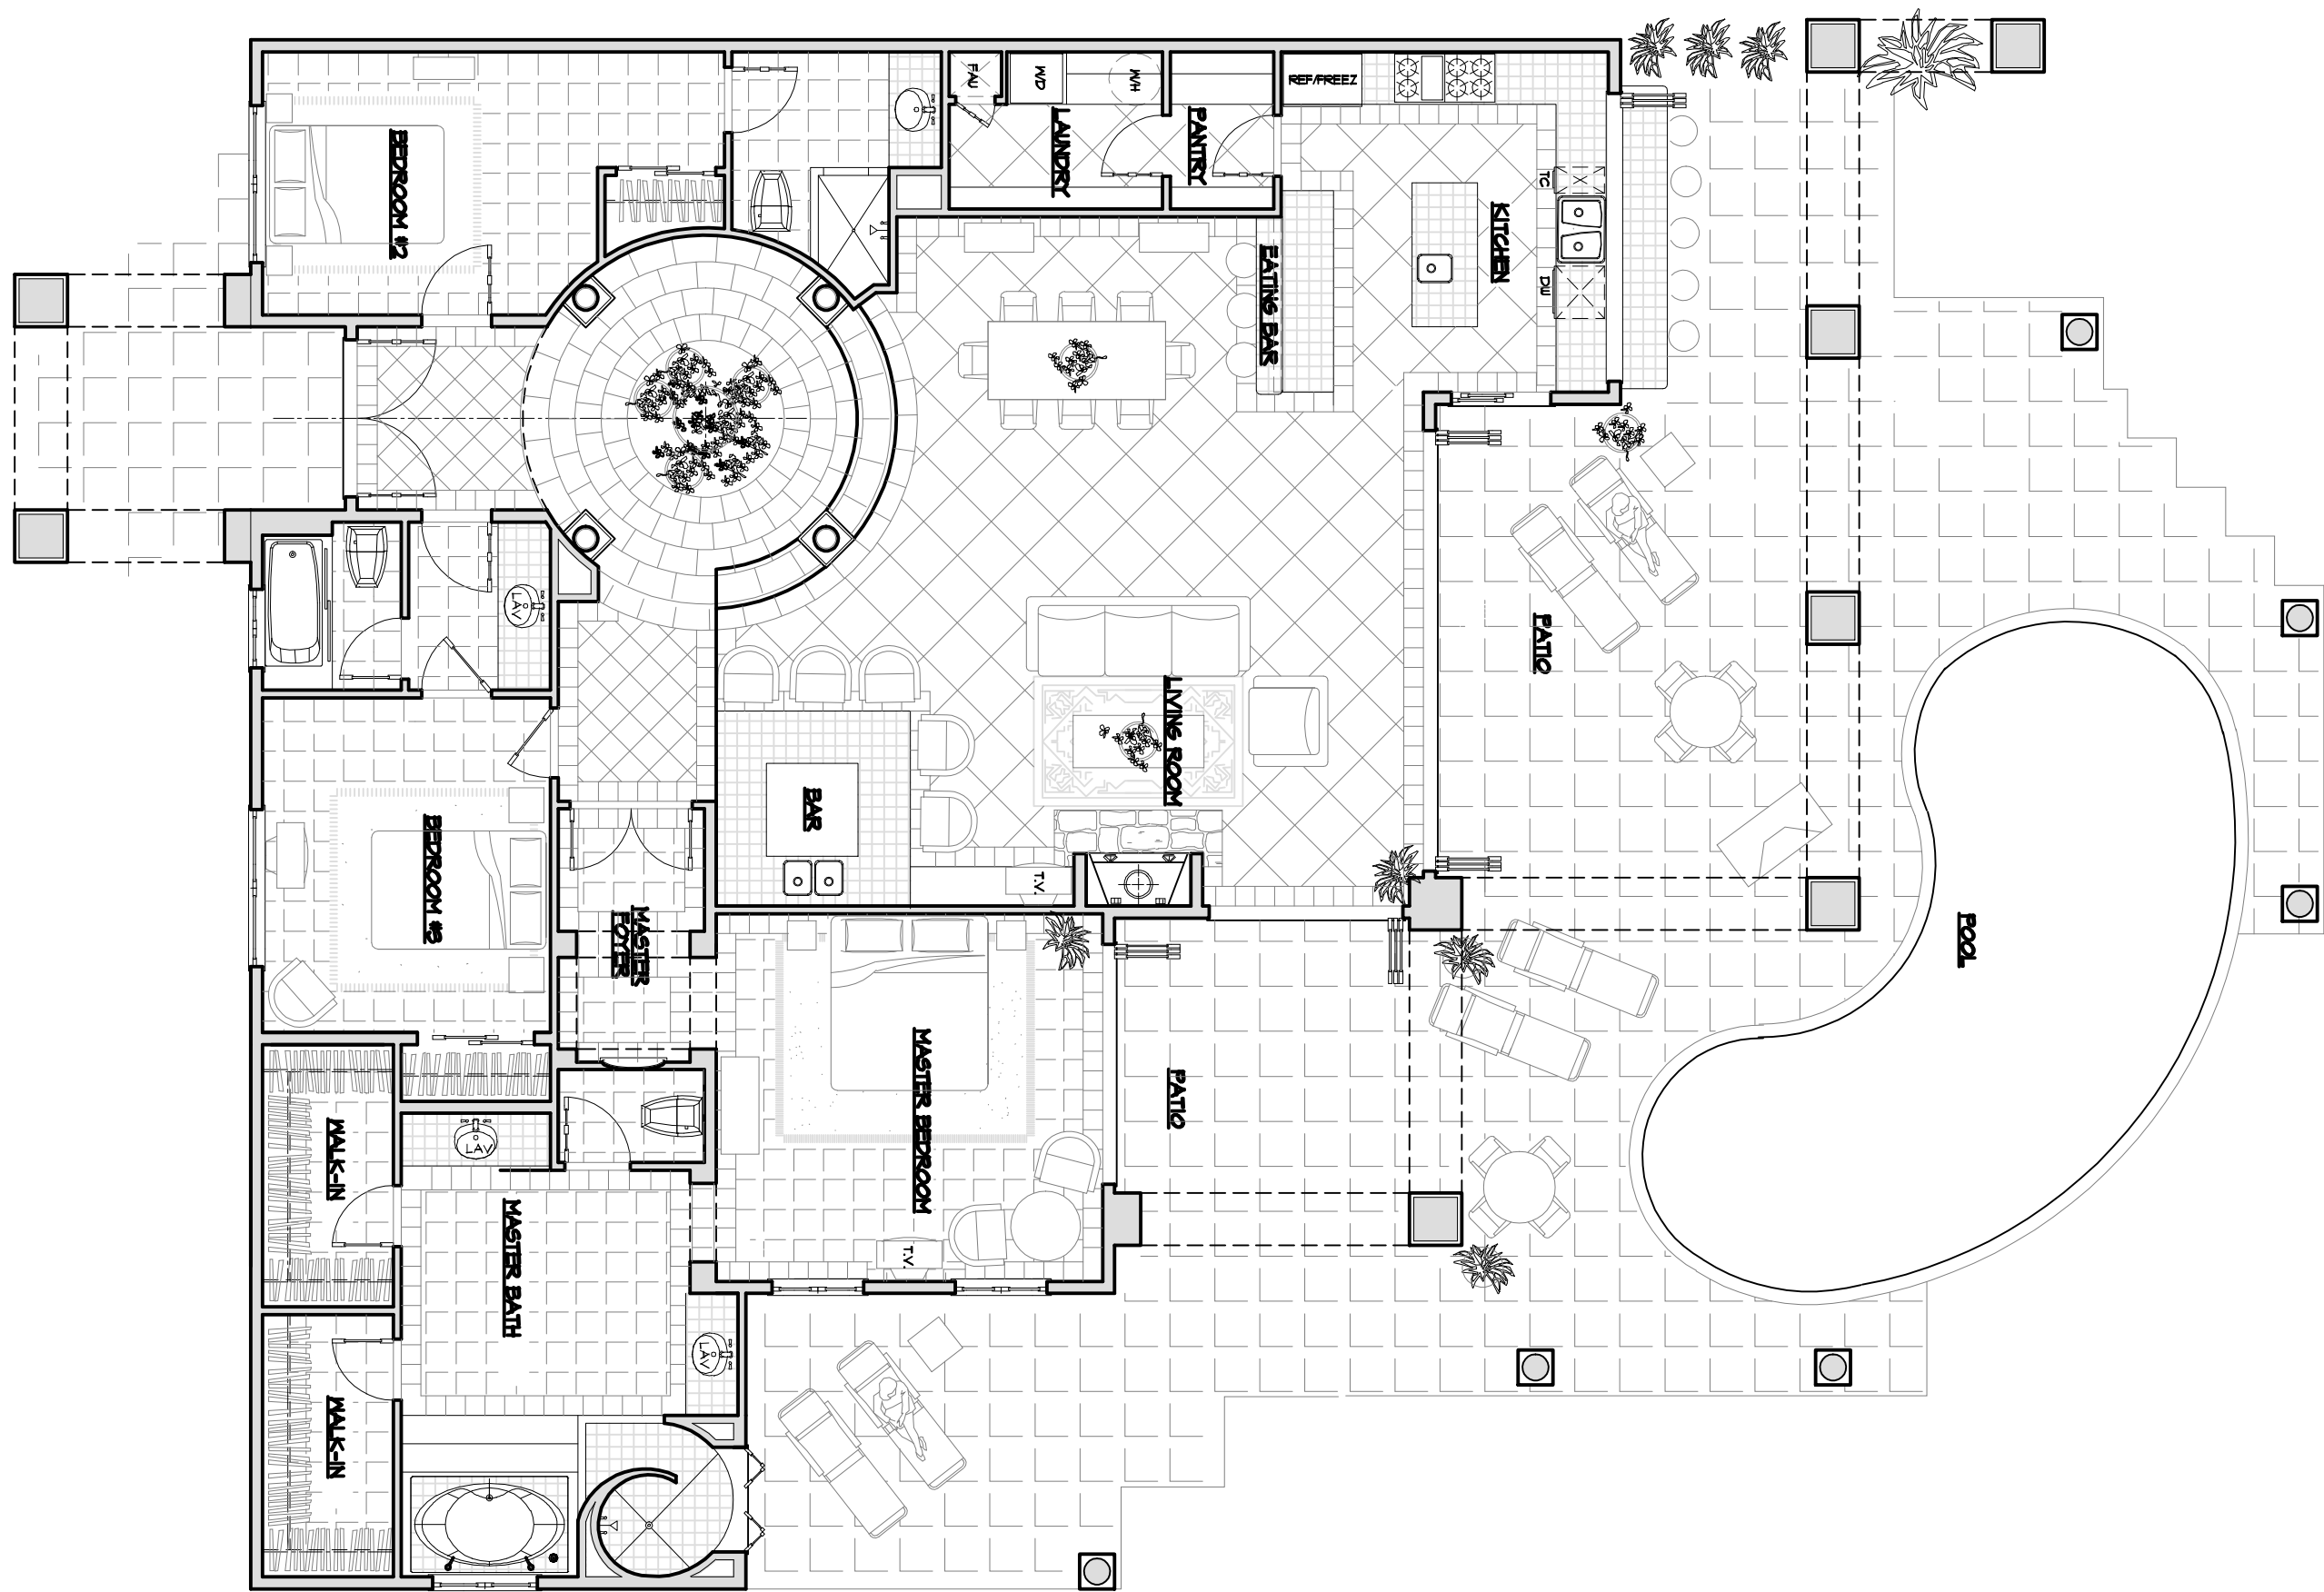

2,204
SQ. FT.


Jonathan Stout
ARCHITECTURE
INTERIOR DESIGN
LANDSCAPE ARCHITECTURE
P.O. BOX 1000
COLUMBIA, SC 29202
803-733-1111

REVISIONS	DATE BY



DATE
DRAWN BY
JOB NO.
SHEET NO.

SHEETS

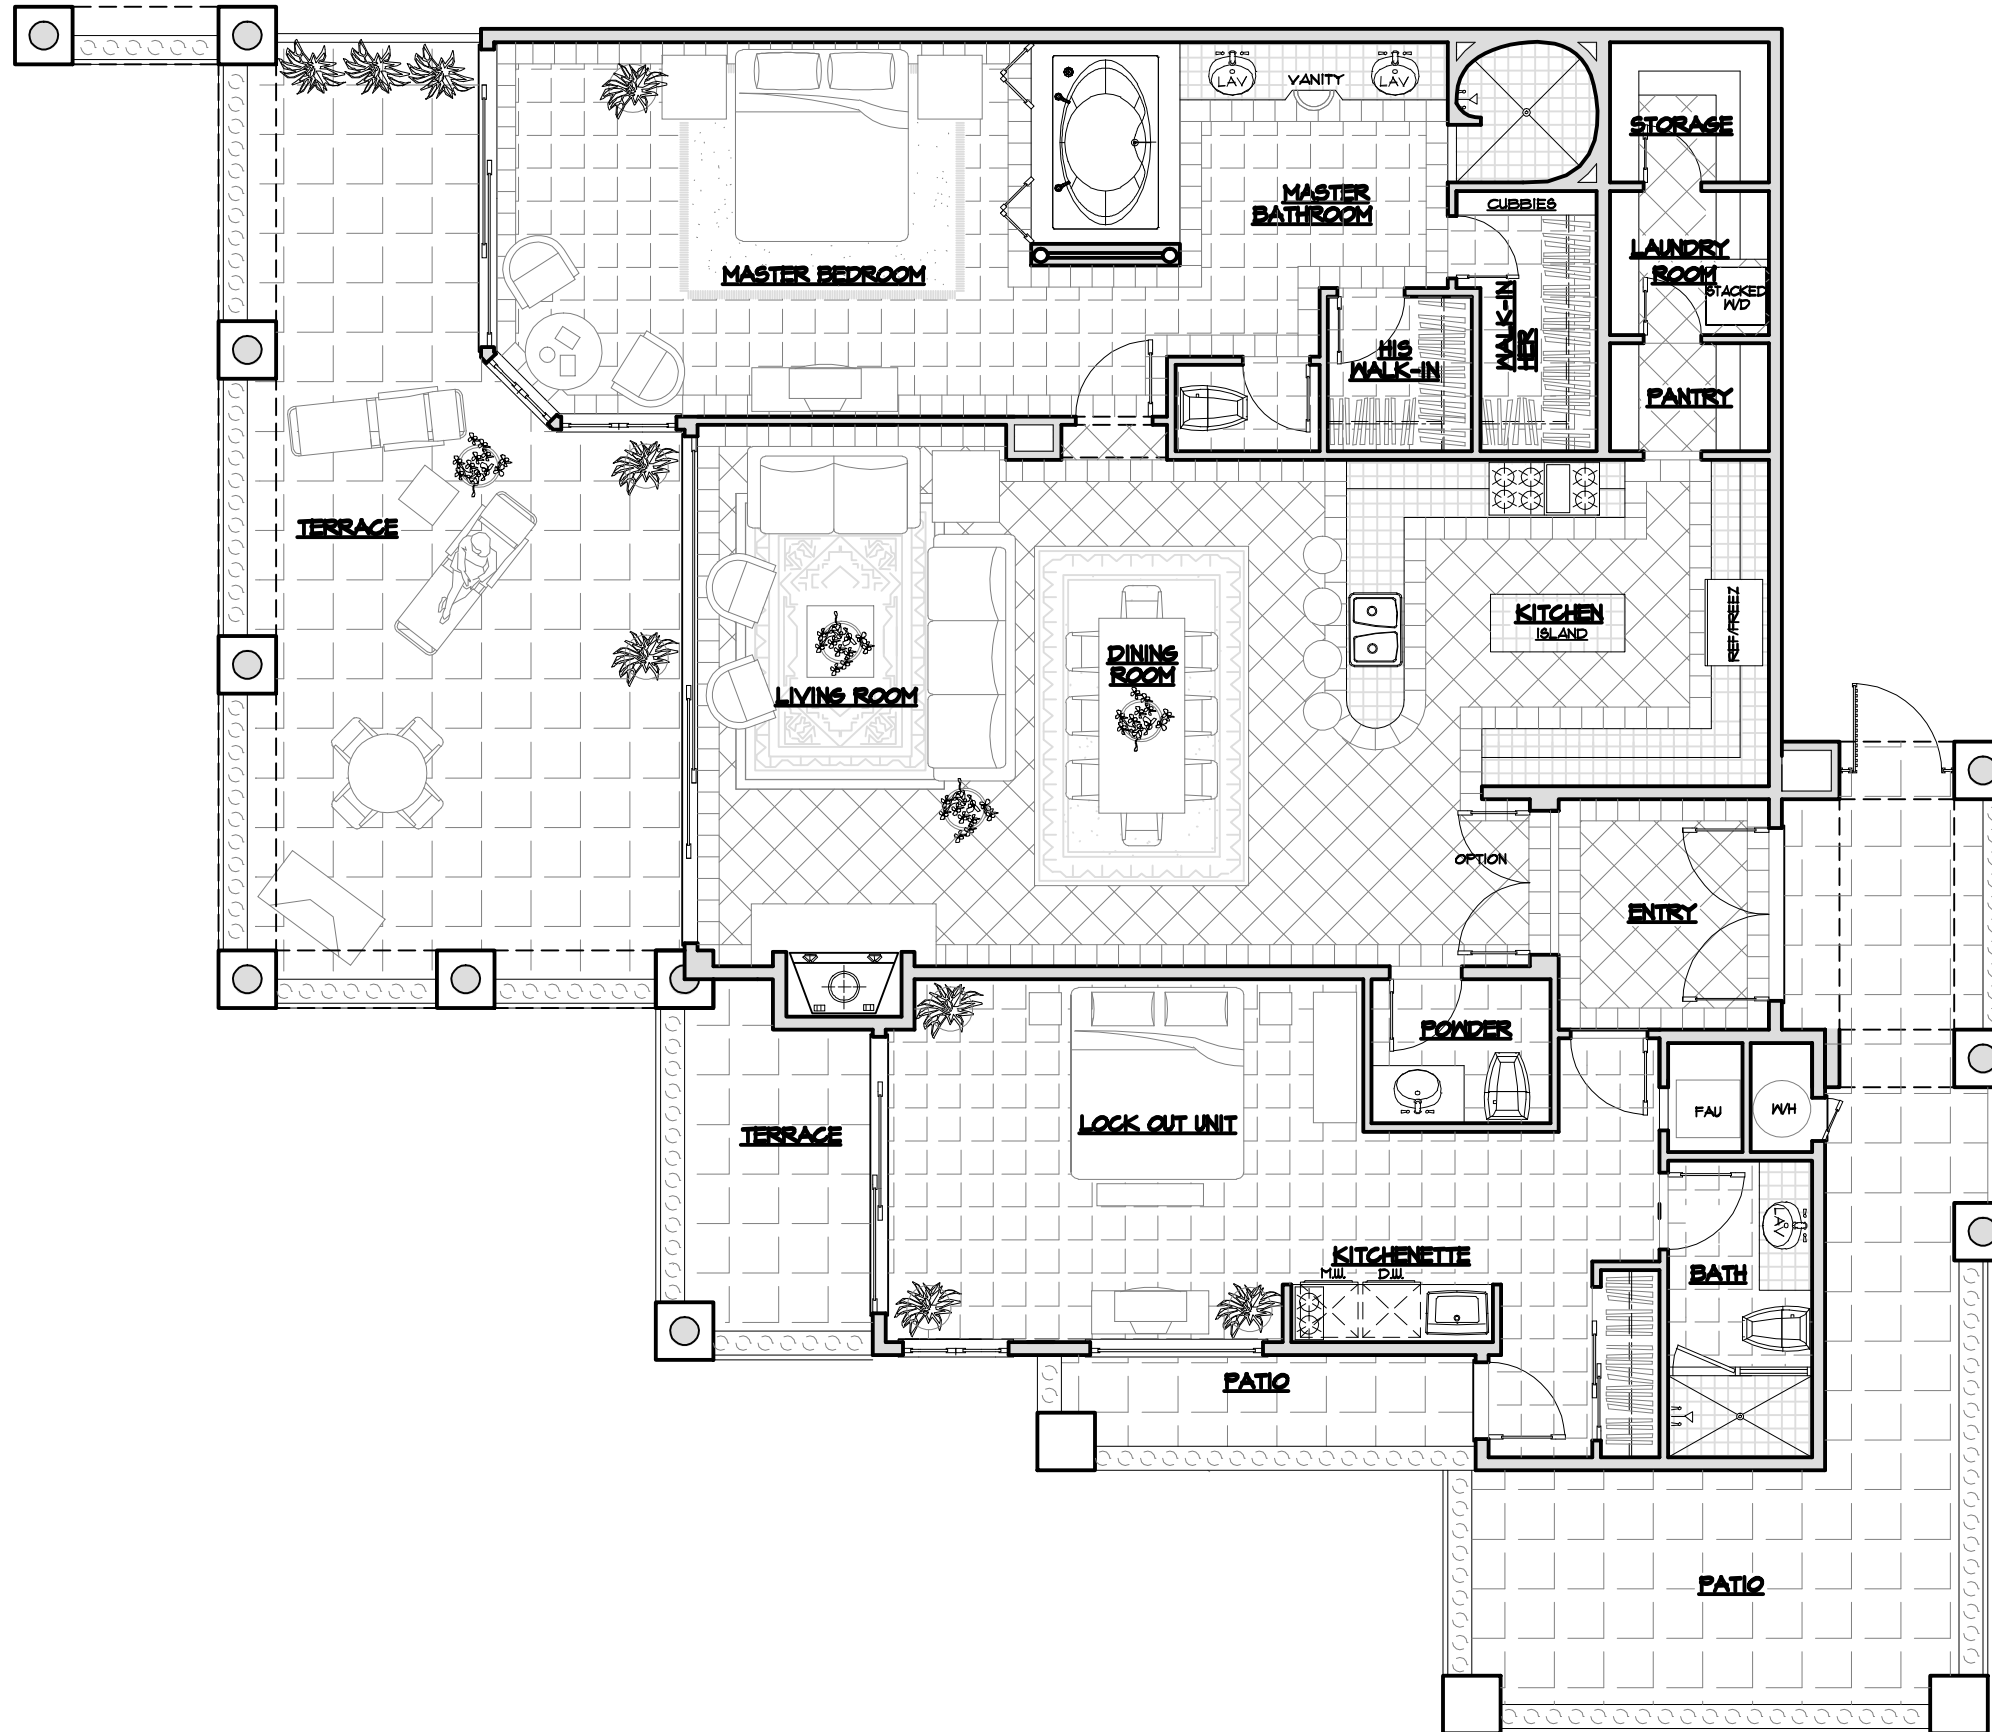


1,792
SQ.FT.

Jonathan Stout
Architectural Firm
AIA
REGISTERED ARCHITECT AND
LEAD DESIGNER

REVISIONS	DATE BY

PLOTTED 1-11-07

DATE
DRAWN BY
JOB NO.
SHEET NO.
SHEETS

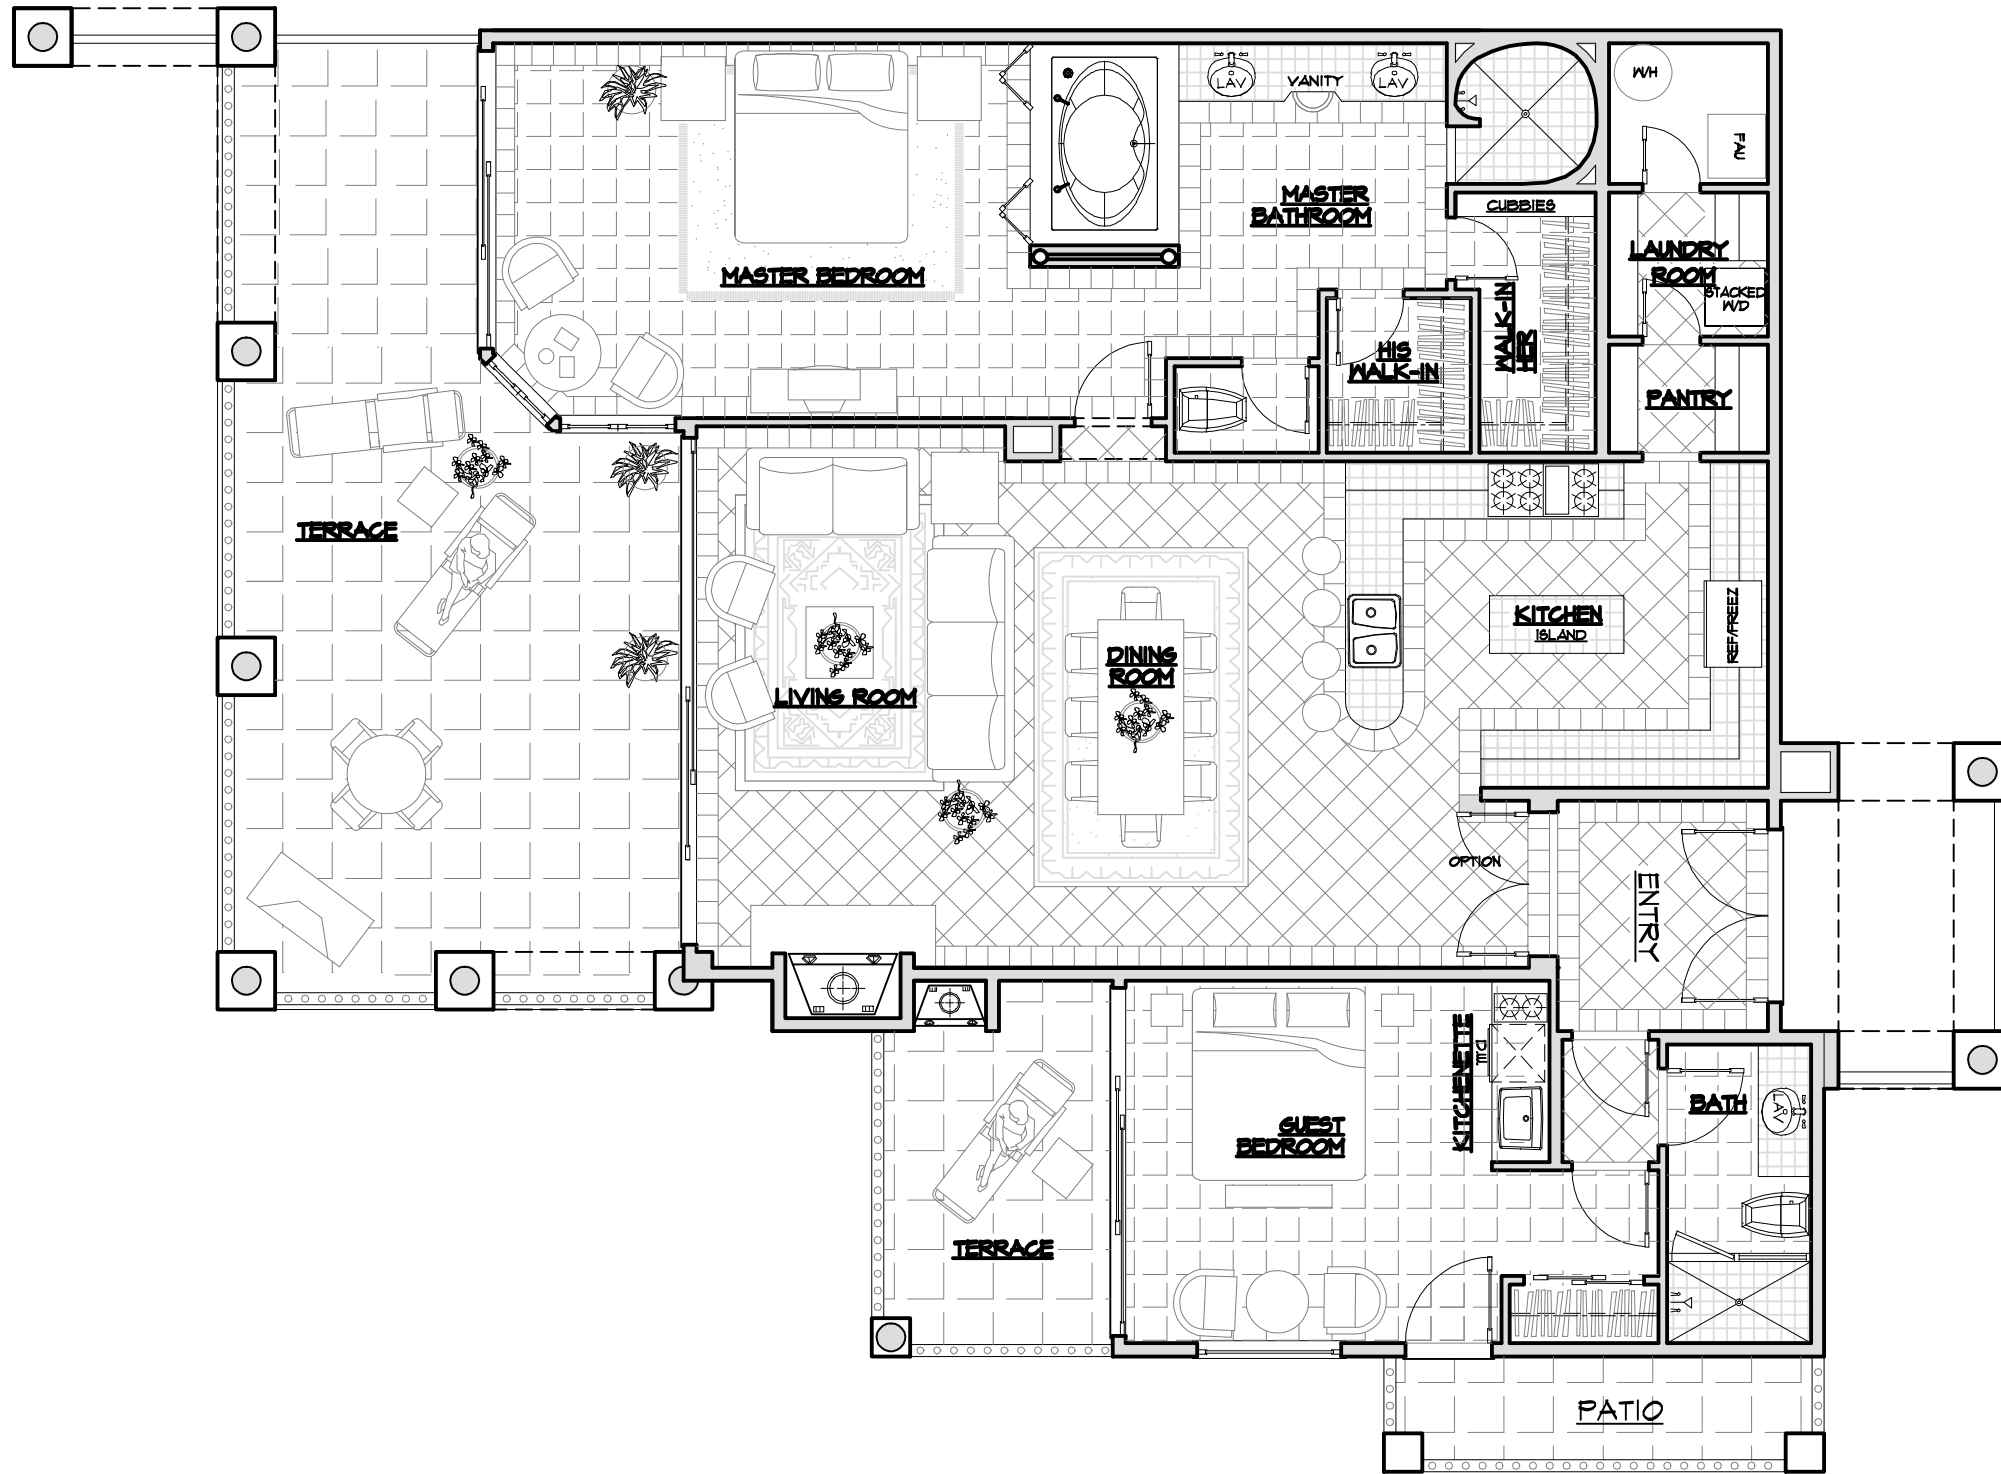


1,636
SQ. FT.

Jonathan Stout
ARCHITECTURE
DESIGN
CONSTRUCTION
MANAGEMENT
AIA

REVISIONS	DATE BY



DATE
DRAWN BY
JOB NO.
SHEET NO.
SHEETS

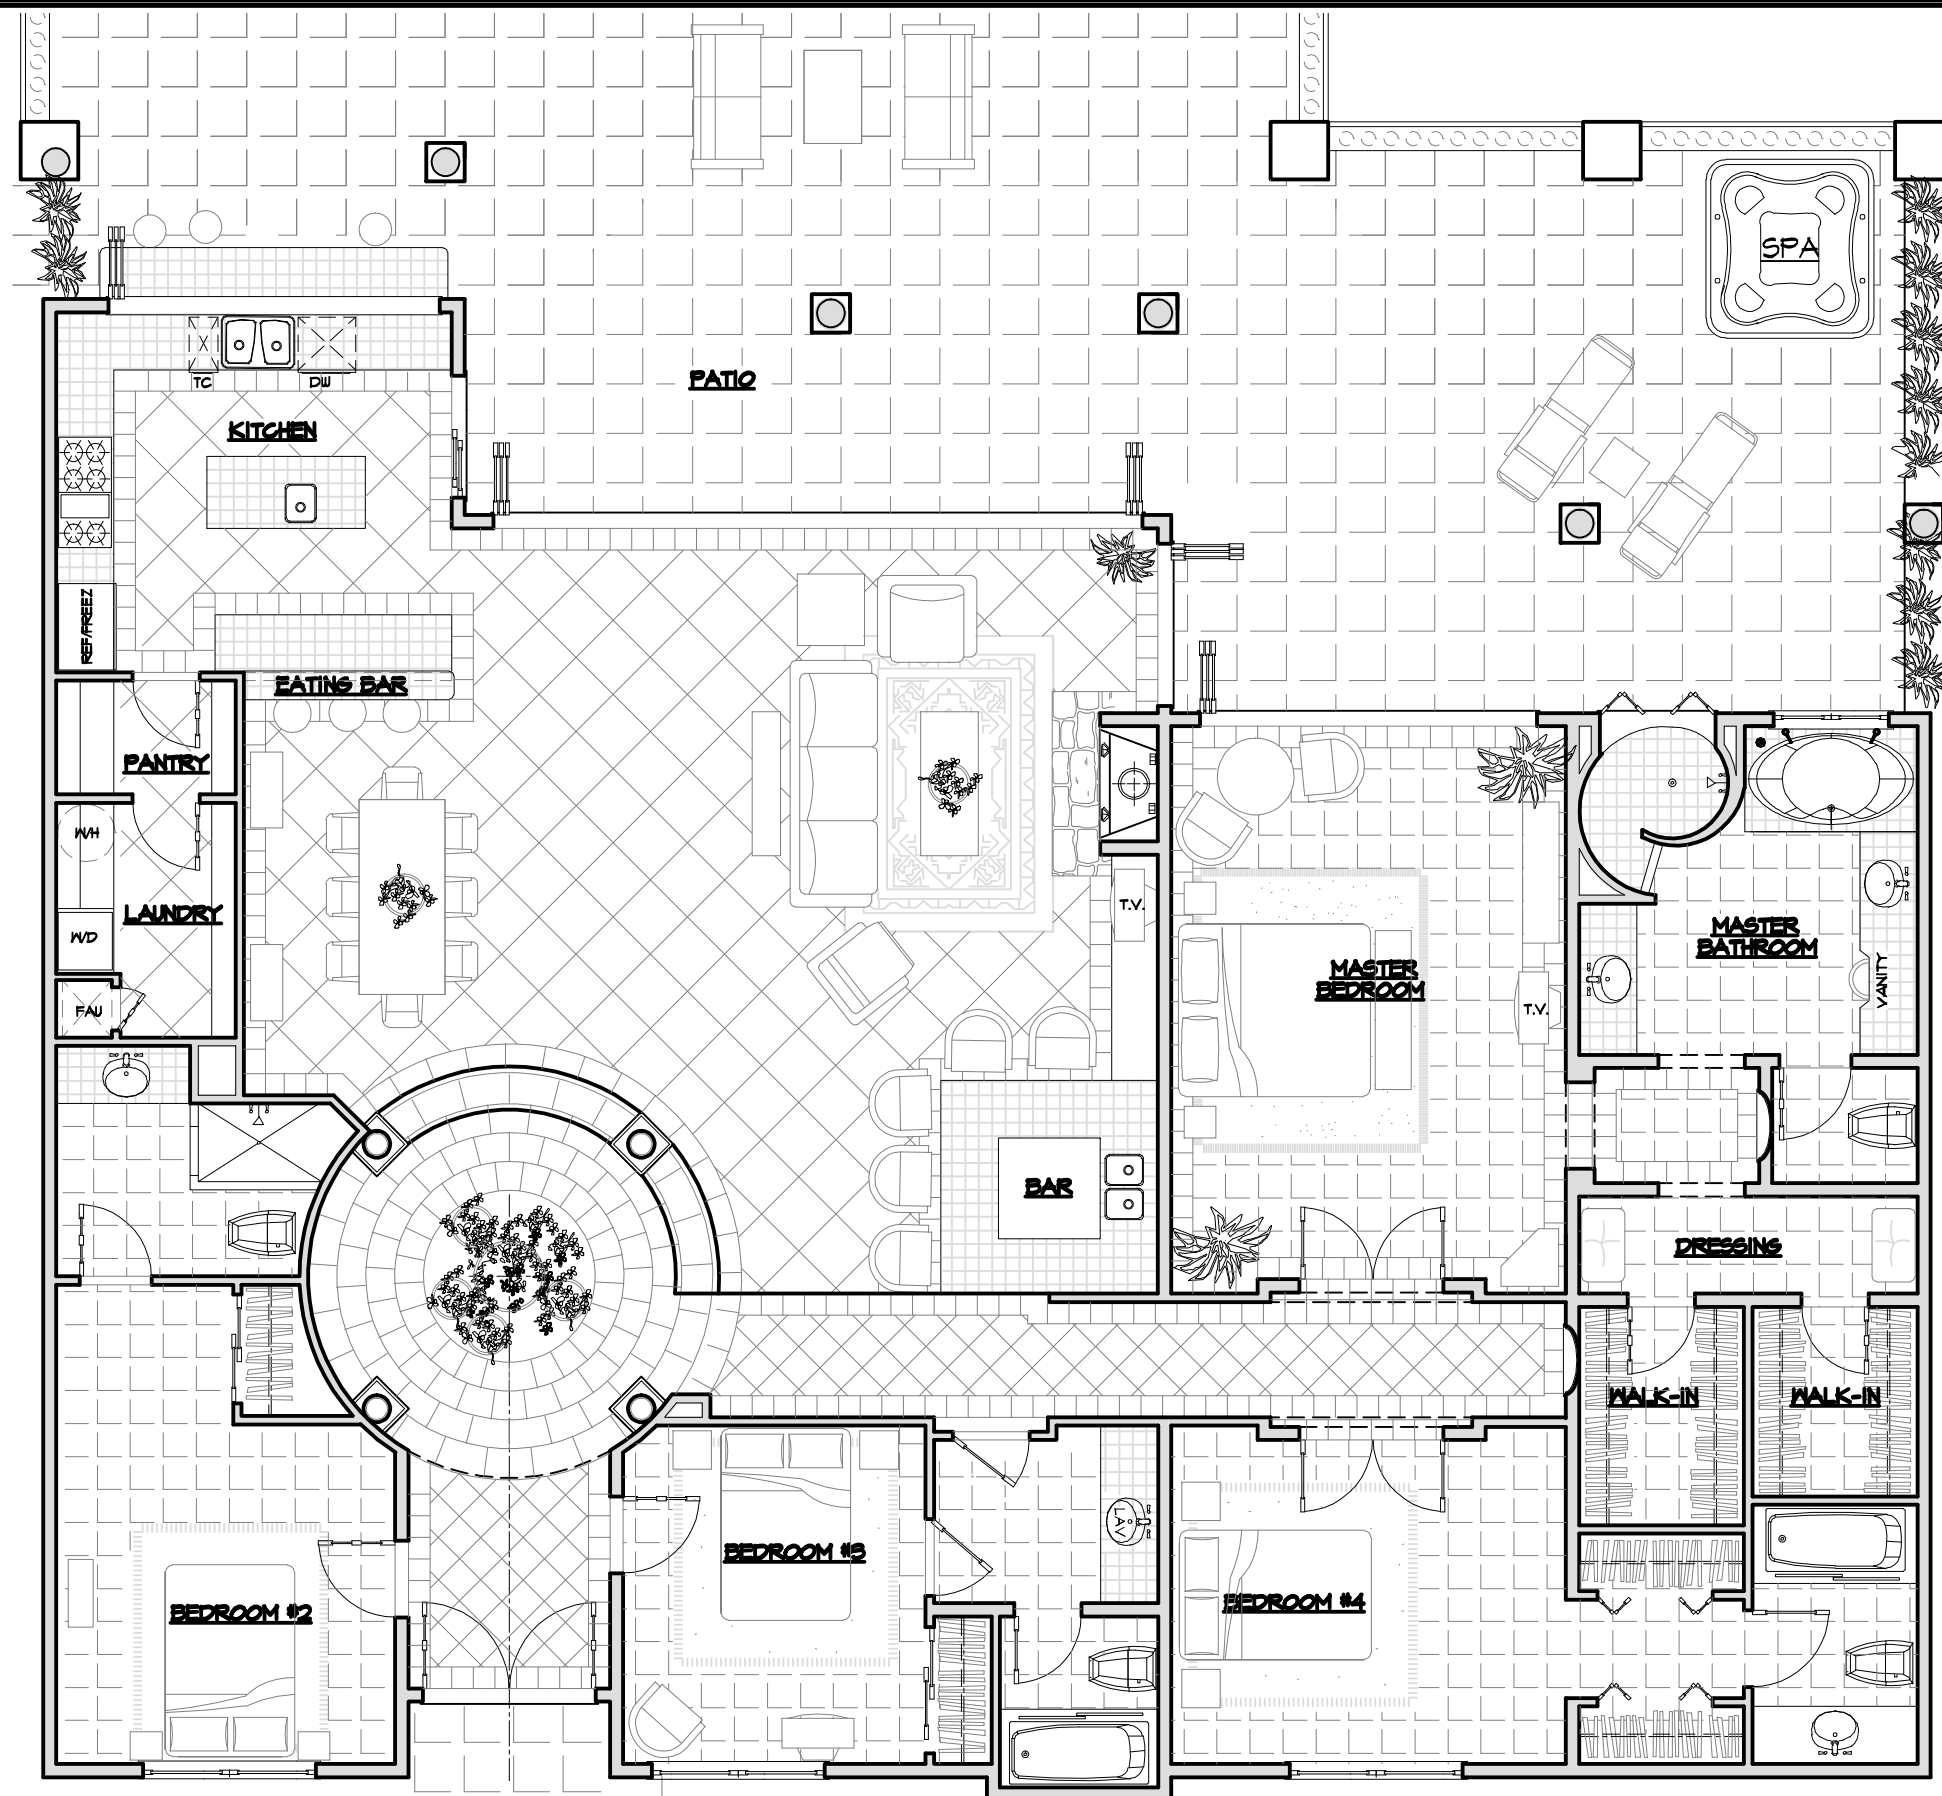

2,738
SQ. FT.

Jonathan Stout
ARCHITECTURE
INTERIOR DESIGN
LANDSCAPE ARCHITECTURE
2005-2006


REVISIONS	DATE BY

PLOTTED 12-1-06

DATE
DRAWN BY
JOB NO.
SHEET NO.

SHEETS

Jonathan Stout AIA hereby expressly reserves the common law copyright and other property rights in these plans. These plans and drawings are not to be reproduced, changed or copied in any form or manner whatsoever without first obtaining the express written permission and consent nor are they to be assigned to any third party without first obtaining said written permission and consent.

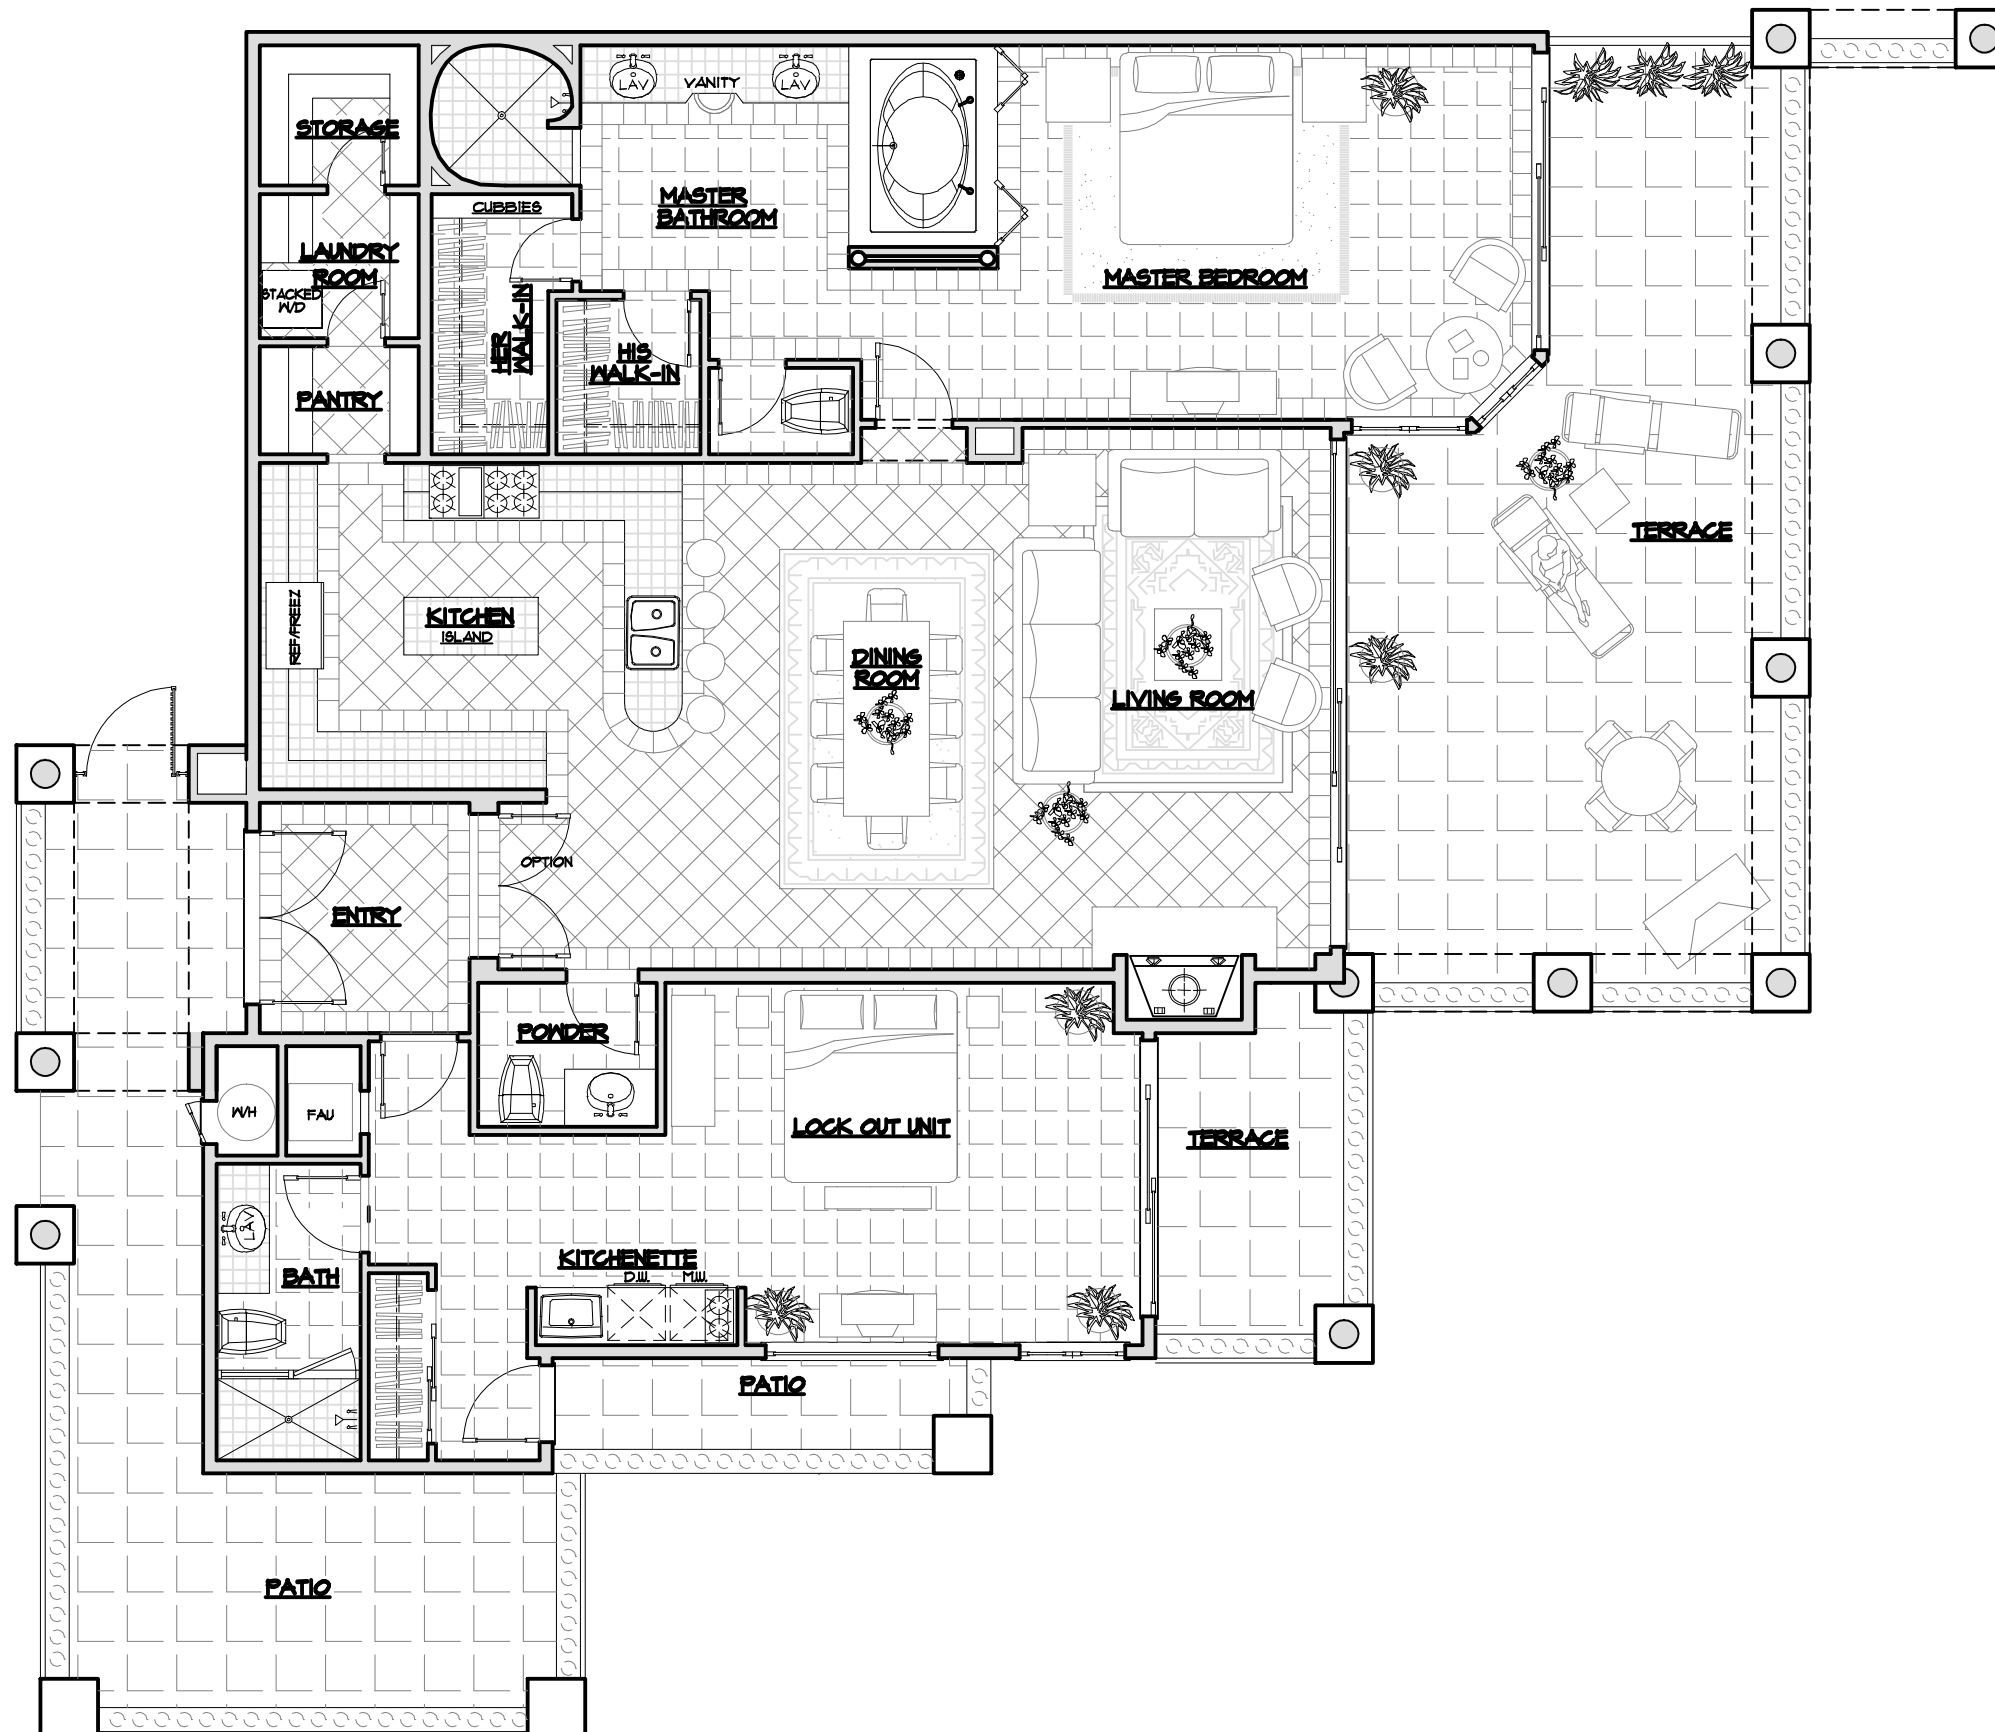


1,792
SQ.FT.

Jonathan Stout
Architect
AIA
www.jonathanstout.com

REVISIONS	DATE BY

PLOTTED 12-6-06

DATE
DRAWN BY
JOB NO.
SHEET NO.
SHEETS

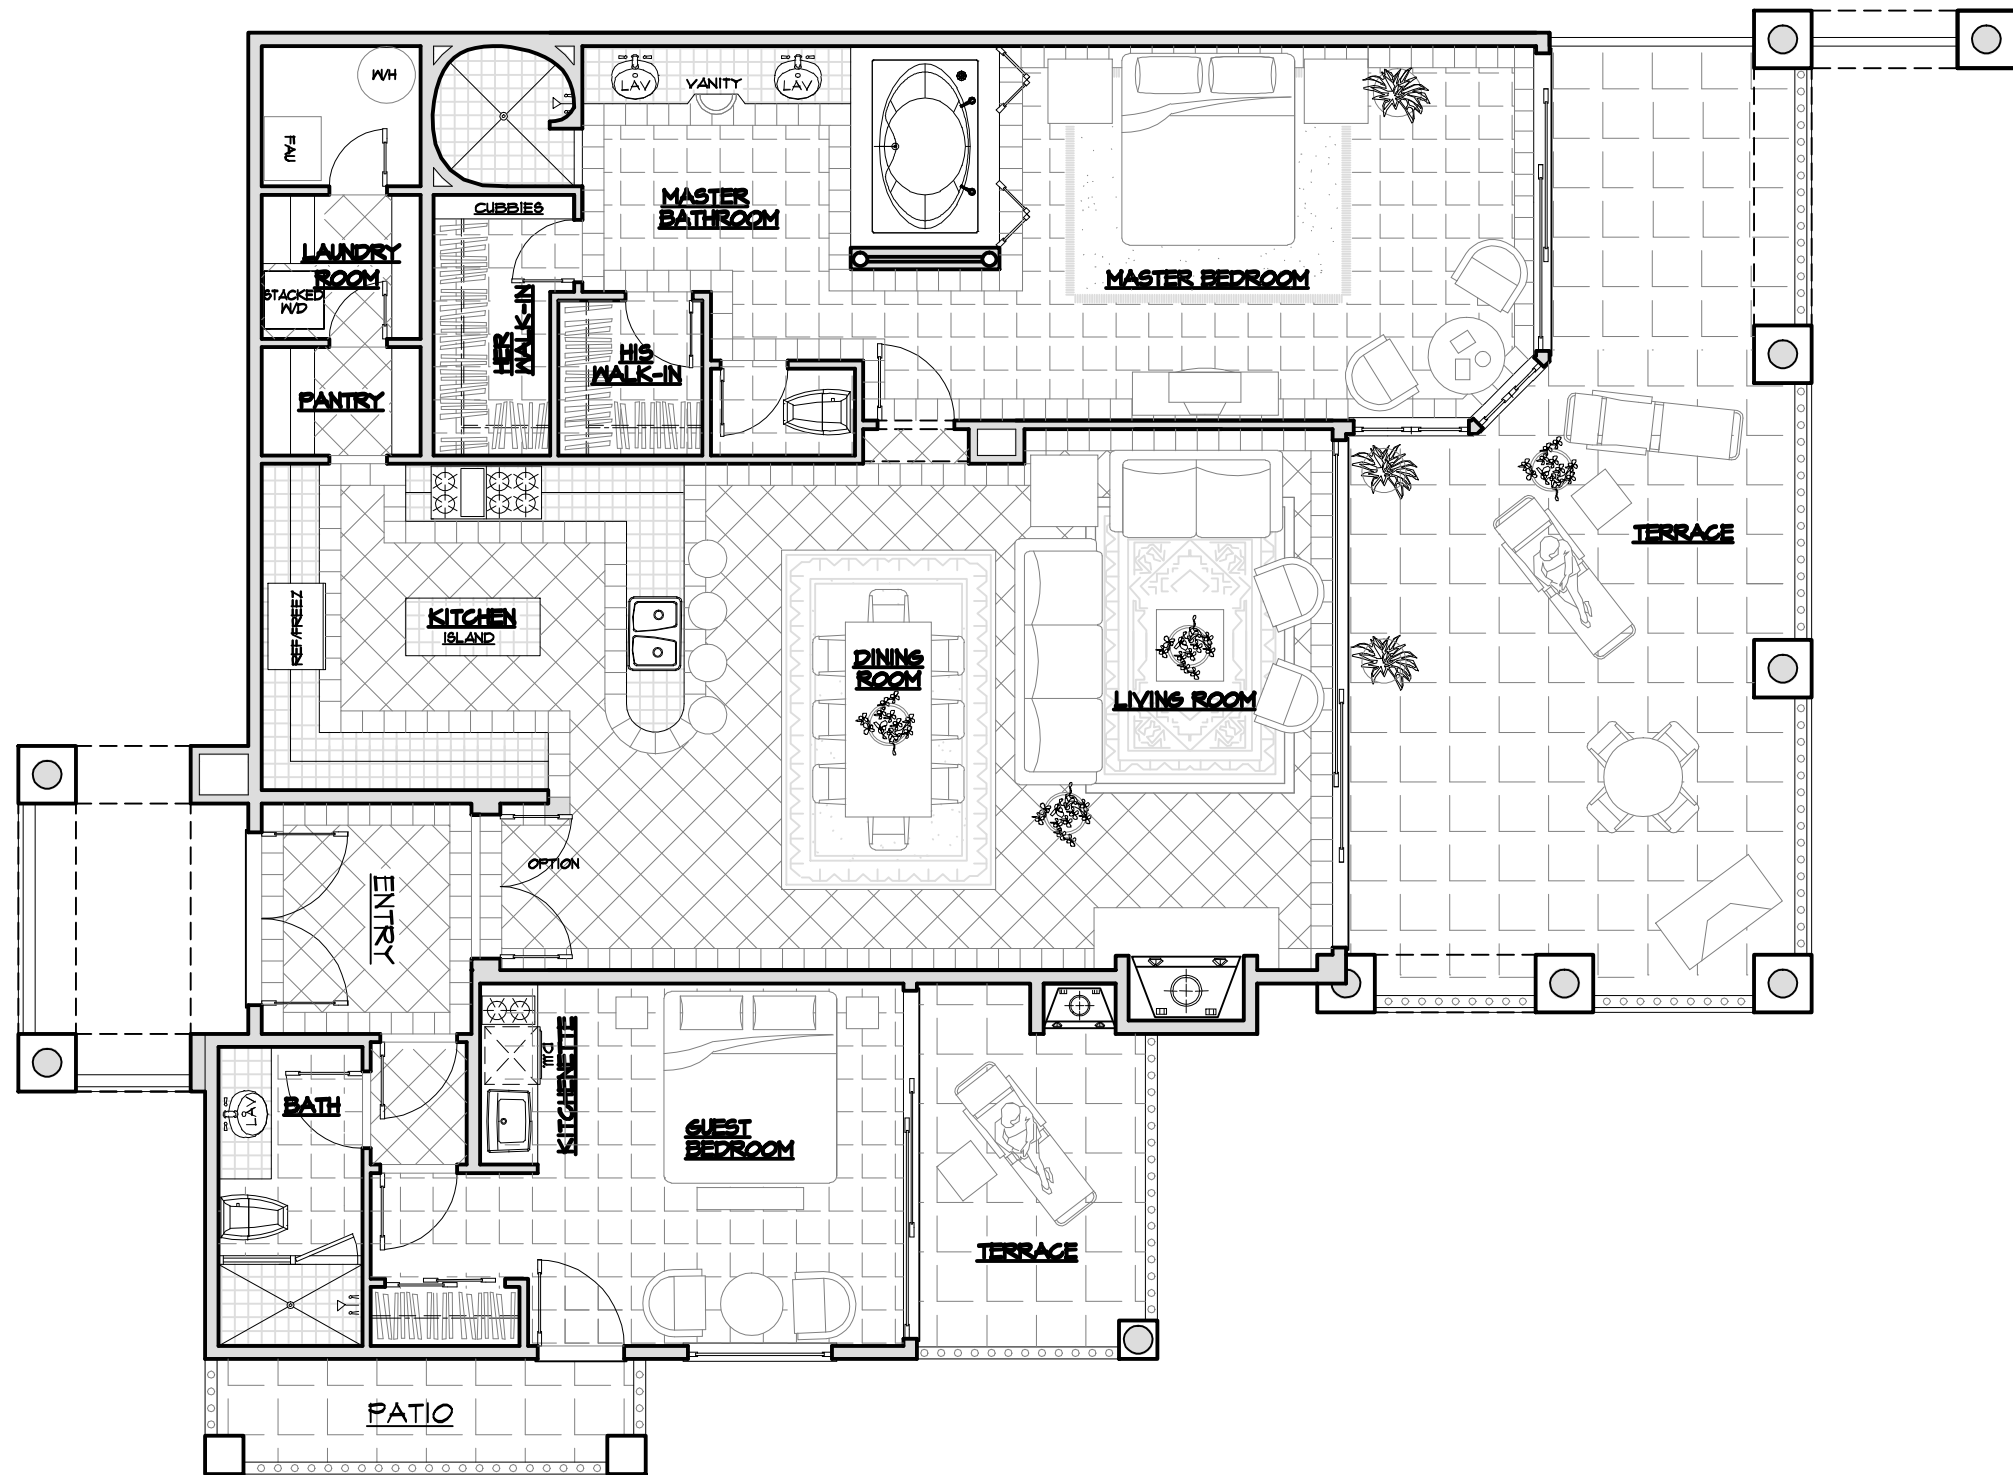

1,636
SQ. FT.


Jonathan Stout
Architectural Firm
AIA
1000 1st Street, Suite 100
San Francisco, CA 94103
415.774.1111

REVISIONS	DATE BY

PLOTTED 12-6-06

DATE
DRAWN BY
JOB NO.
SHEET NO.
SHEETS

Jonathan Stout, AIA, hereby expressly reserves the common law copyright and other property rights in these plans. These plans and drawings are not to be reproduced, changed or copied in any form or manner whatsoever without first obtaining the express written permission and consent for one they to be assigned to any third party without first obtaining said written permission and consent.

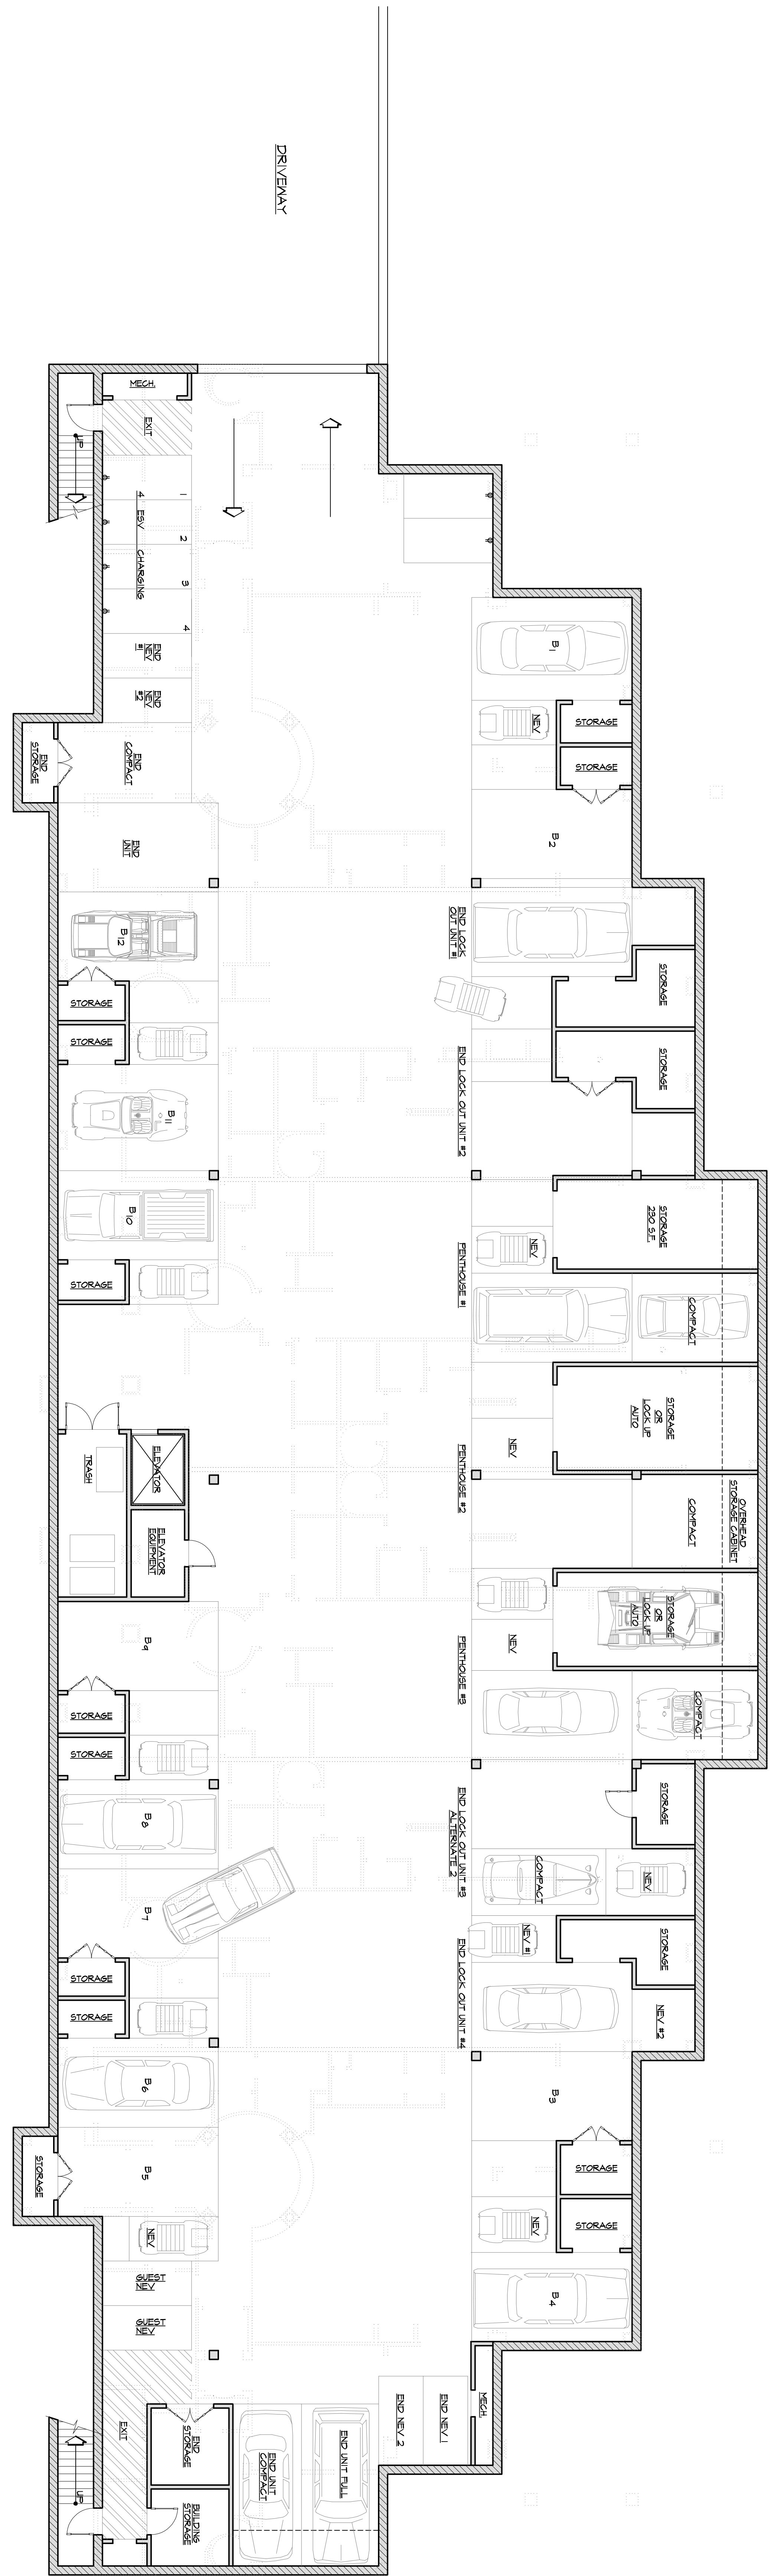

GARAGE FLOOR PLAN

SCALE: 1/8" = 1'-0"

4 GUEST NEW'S
4 NEW CHANGING STATION

12 BASIC UNITS 1 NEW 1 FULL SIZE AUTO 1 STORAGE - 40 S.F.	ALTERNATE 1 FULL SIZE AUTO 1 COMPACT AUTO 1 STORAGE - 68 S.F.
4 END LOCK OUT UNITS 1 FULL SIZE AUTO 2 NEW'S 1 STORAGE - 100 S.F.	2 NEW'S 1 STORAGE - 100 S.F.
2 END UNIT 1 STANDARD AUTO 1 COMPACT AUTO 1 STORAGE - 42 S.F./56 S.F.	9 PENHOUSE UNITS 1 FULL SIZE AUTO 1 COMPACT AUTO 2 NEW'S 1 STORAGE - 230 S.F. LOCK UP GARAGE

DATE _____
 DRAWN BY S.F.
 JOB NO. _____
 SHEET NO. _____

SCALE
1/8"


REVISIONS	DATE BY

PLOTTED 1-5-07, 1-9-07, 2-2-07
2-22-07

Jonathan Stout
 2340 CIVIC CENTER WAY
 THIRD FLOOR
 MALIBU, CALIFORNIA 90265
 (310) 456-2004 FAX (310) 456-2683

The Montecito



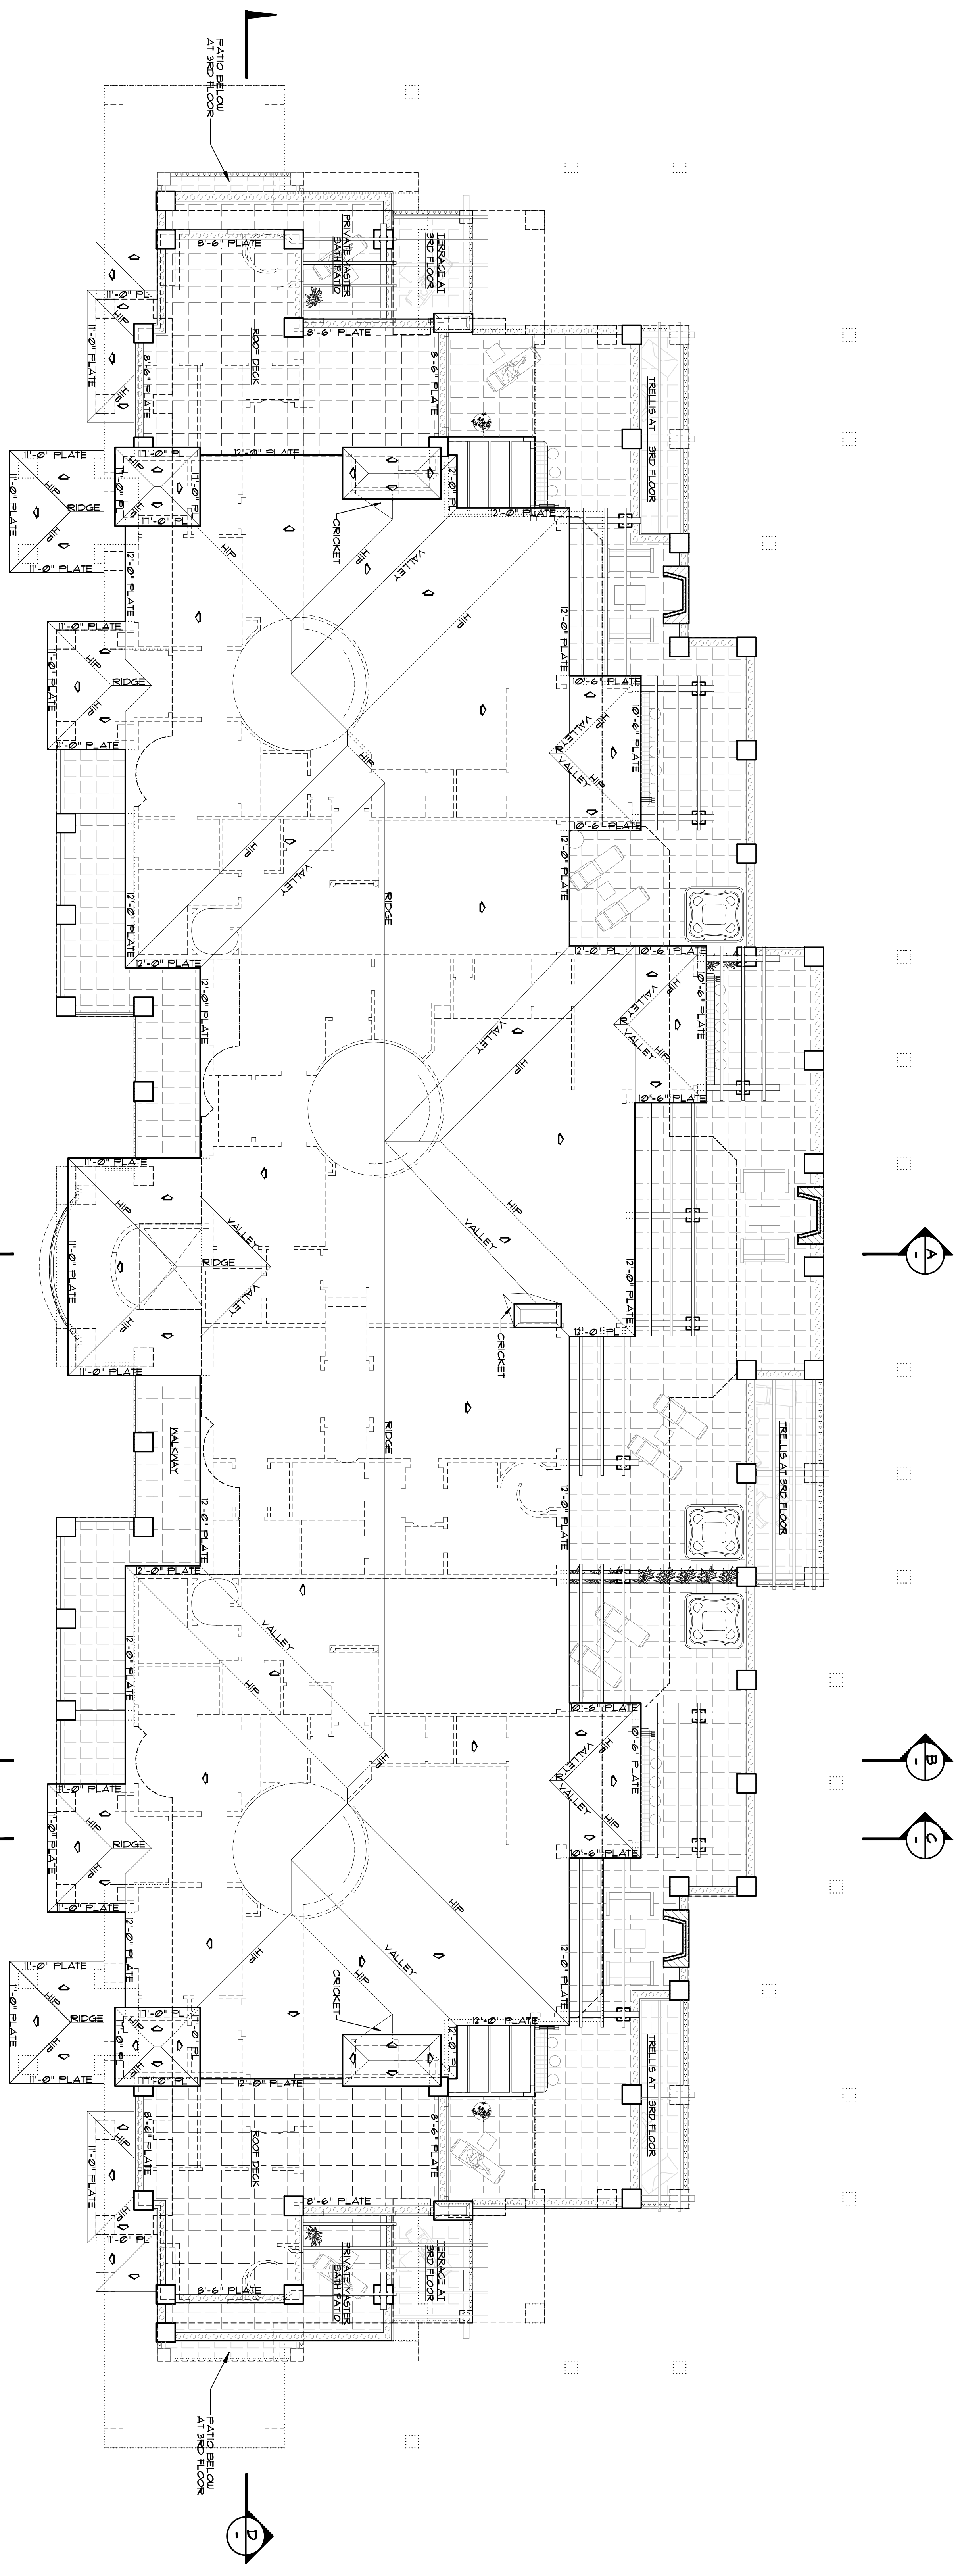

TYPICAL ROOF PITCH 3: 12

PENTHOUSE ROOF PLAN

SCALE 1/8" = 1'-0"

ROOF PLAN LEGEND	
—————	PENTHOUSE FLOOR HIPS, VALLEYS AND RIDGES
—————	PENTHOUSE FLOOR EDGE OF ROOF
—————	GUTTERS
—————	PENTHOUSE FLOOR WALLS
—————	FIRST FLOOR HIPS, VALLEYS, EDGE OF ROOF
—————	THIRD FLOOR WALLS
—————	SECOND FLOOR WALLS
—————	FIRST FLOOR WALLS
■	DOWNPOUT * 4" MINIMUM DIAMETER

Jonathan Stout, AIA, hereby expressly reserves the common law copyright and other property rights in these plans. These plans and drawings are not to be reproduced, changed or copied in any form or manner whatsoever without first obtaining the express written permission and consent for one they to be assigned to any third party without first obtaining said written permission and consent.

DATE	DRAWN BY	DATE BY
JOB NO.	SHEET NO.	
REVISIONS		
PLOTTED 1-10-07, 2-2-07, 2-27-07		
SCALE	DATE BY	
1/8"		

Architect
Jonathan Stout
 23440 CIVIC CENTER WAY
 THIRD FLOOR
 MALIBU, CALIFORNIA 90265
 (310) 456-2004 FAX (310) 456-2693

The Montecito

OF SHEETS